


| TENANT | Unit No/s | USABLE | RENTABLE |
|-----------|-----------|--------|----------|
| TENANT 01 | | 220.76 | 242.41 |
| TENANT 02 | | 340.19 | 373.56 |

GROUND FLOOR PLAN

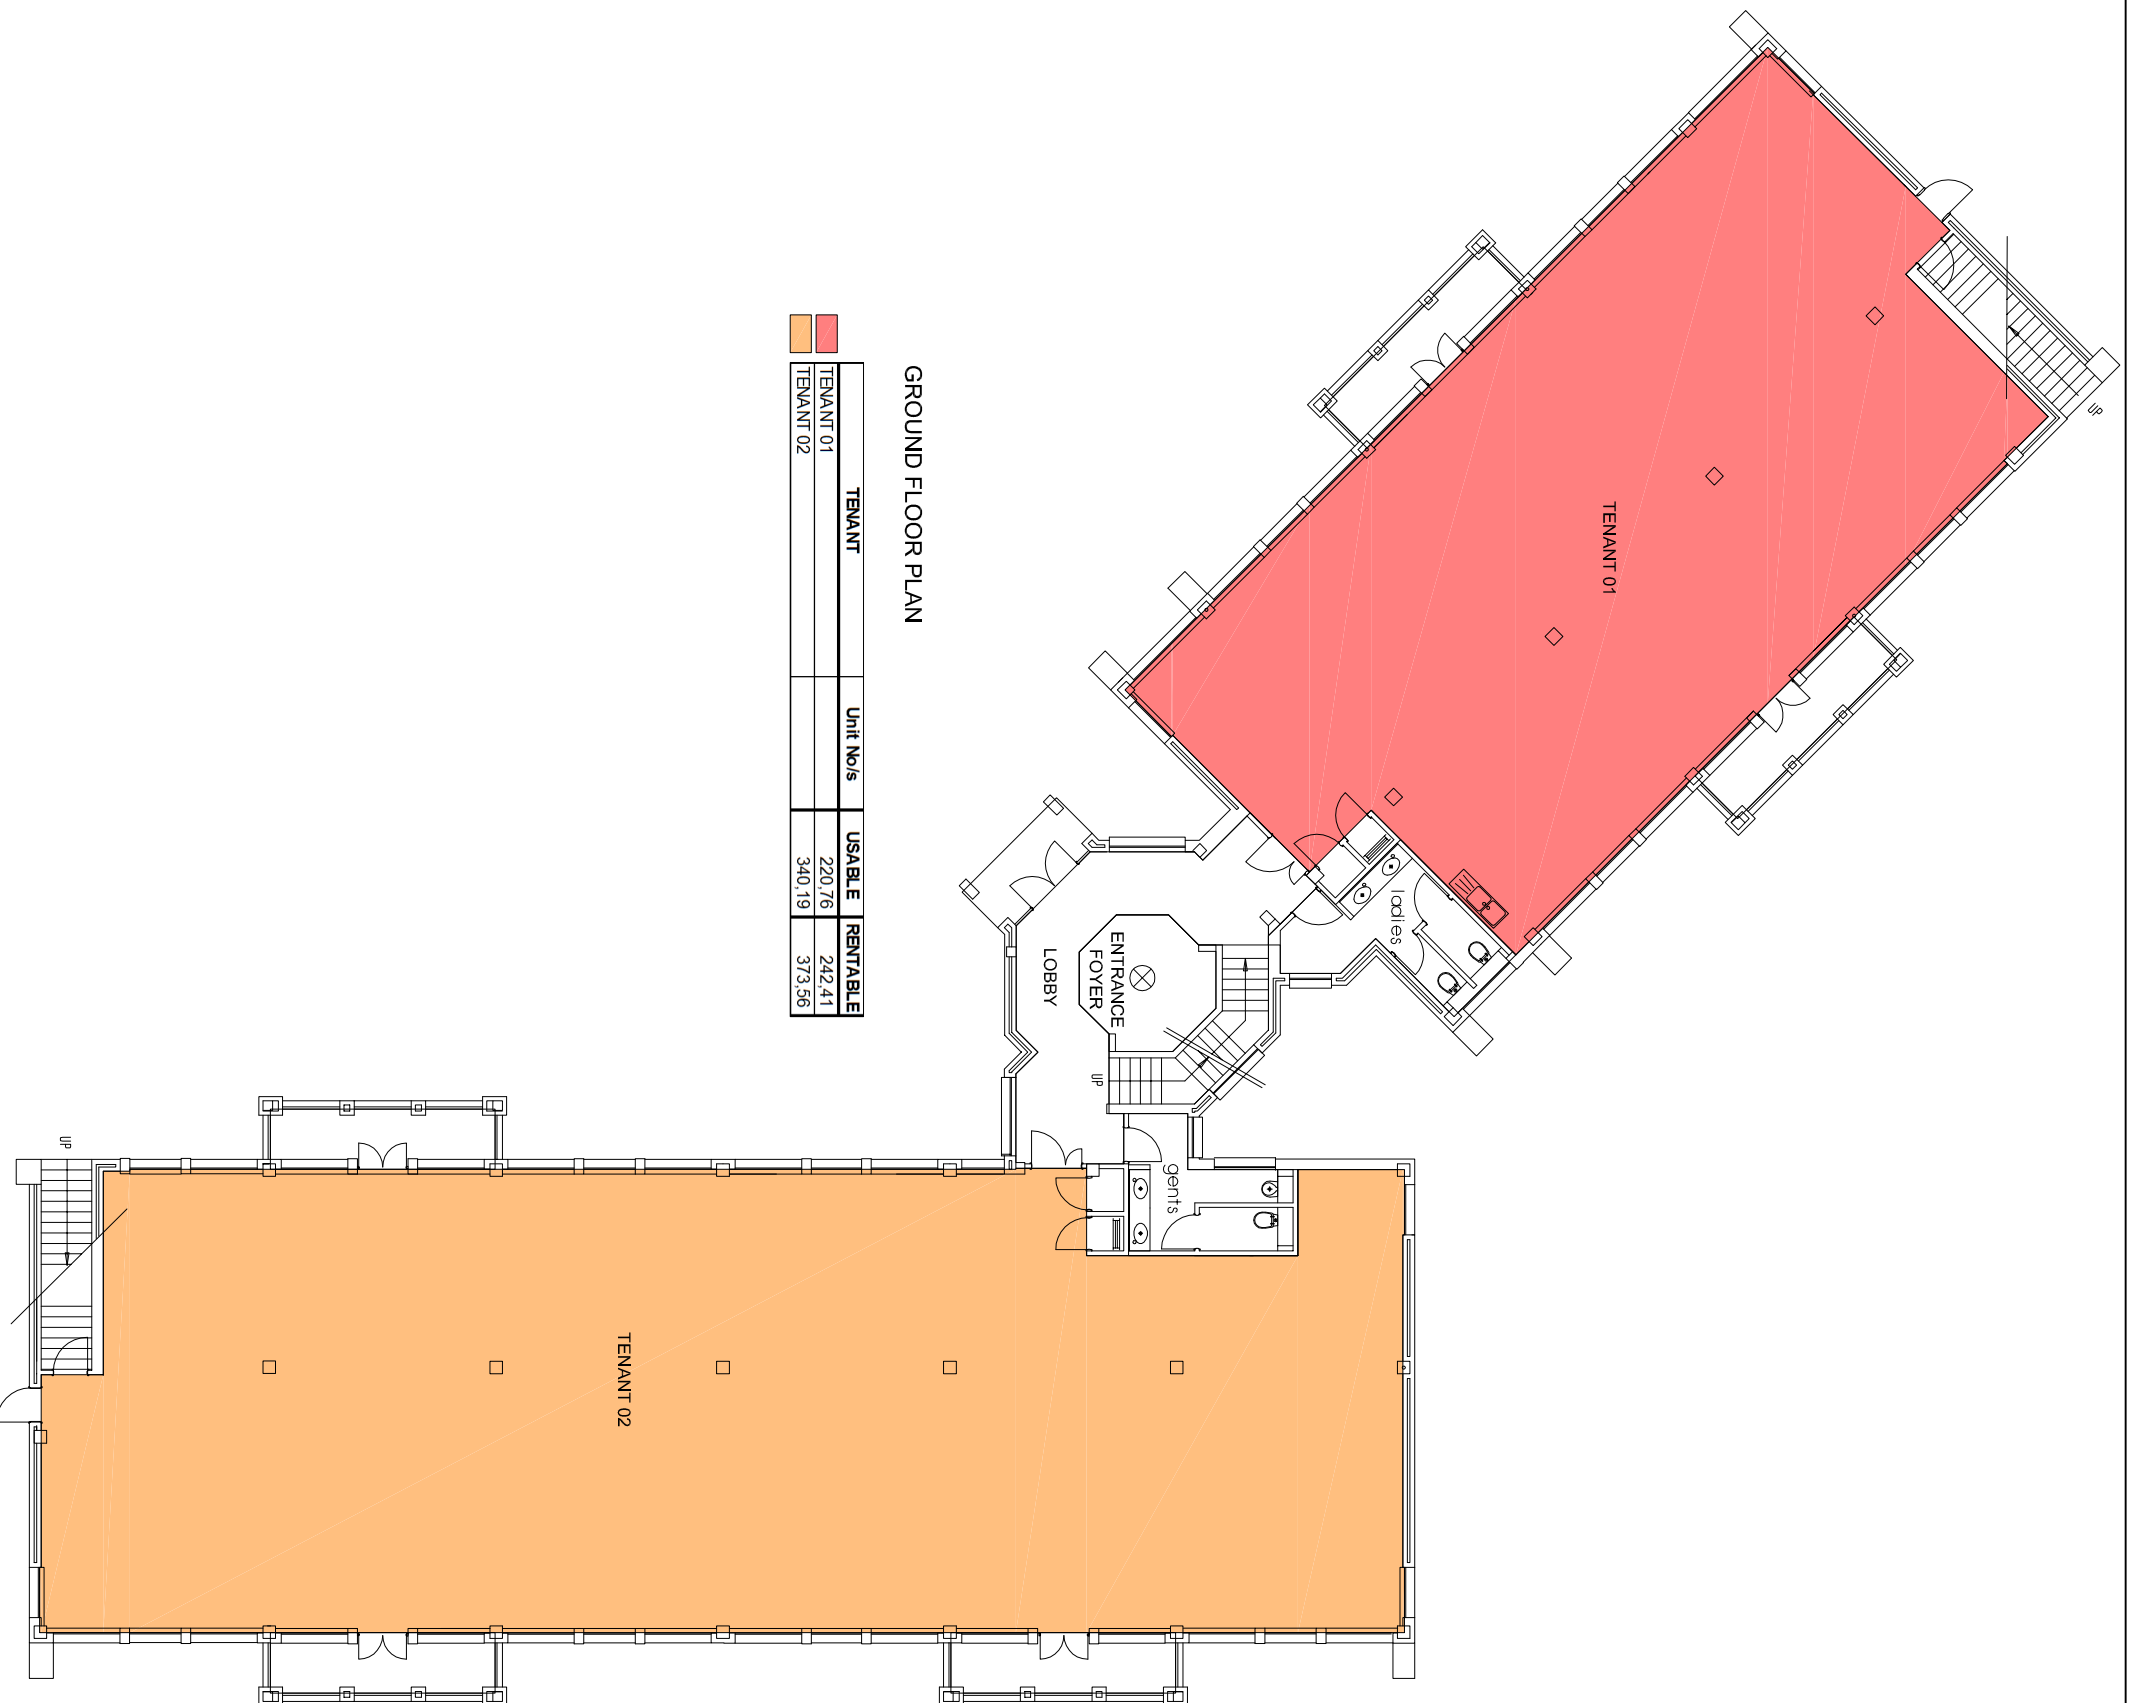

3 STOREY
SHELVING
2188 SQ. METERS
SCHEDULED AT 11.775.000
SHELVING AT 11.775.000/234
WWW.ERIS.CO.ZA



BUILDING:
WOODMEAD OFFICE PARK
MAPLE SOUTH
BUILDING 08

DRAWING:
GROUND FLOOR
TENANT

| | | |
|-----------|-------------|----------------|
| SCALE: | NONE | PORTFOLIO NO.: |
| DRAWN BY: | D. PHIBS | |
| DATE: | AUGUST 2016 | |