


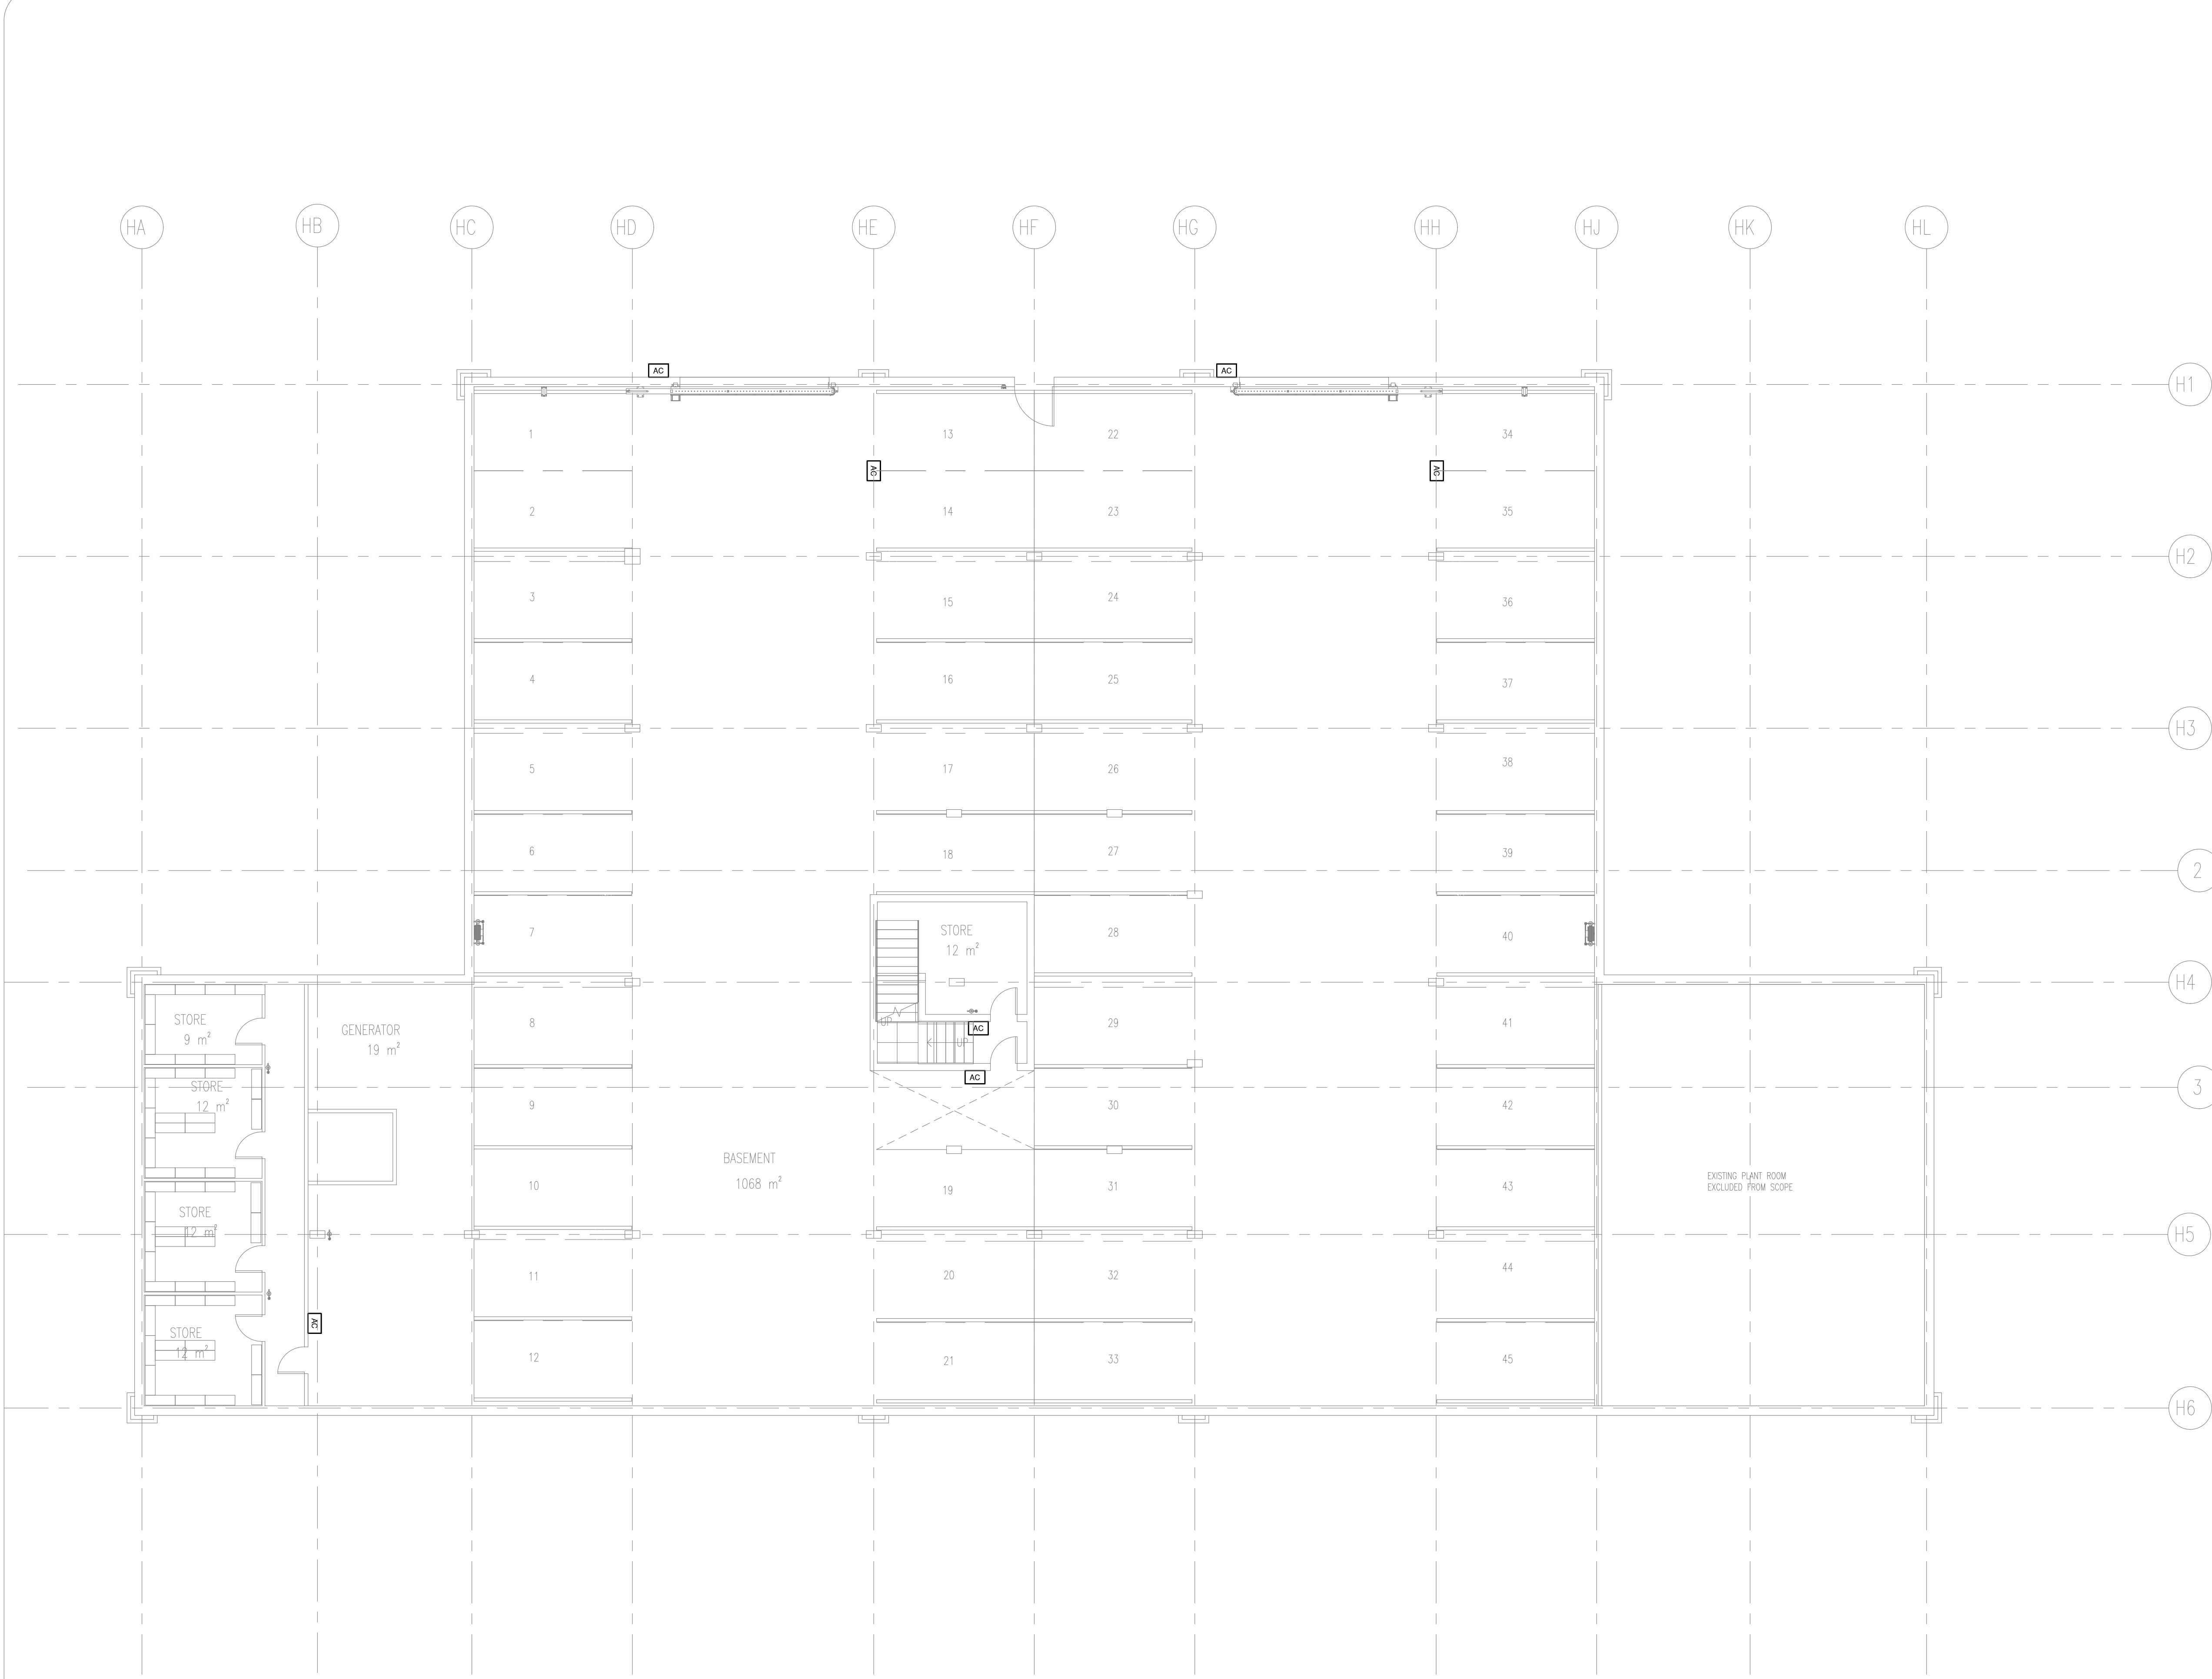

LEGEND

AC

DRAWBOX FOR ACCESS CONTROL

ISSUED FOR TENDER

T	ISSUED FOR TENDER	29.08.2025
REV	REVISION DETAILS	DATE

CLIENT



MHSC
Mine Health and Safety Council

ARCHITECT

CONSULTING ENGINEERS

HENRY FAGAN
Consulting Engineers & Project Managers

Gauteng Office:

Suite 13, Rivonia Gate, 381 Rivonia Boulevard,
Rivonia, Sandton, 2191
Tel: 010 500 1486
www.henryfagan.com

Western Cape Office:

Suite A2, Ground Floor Building 2,Nordic Park 2,
17 Boundary Road, Century City, 7441
Tel: 021 423 0873
www.henryfagan.com

PROJECT

MHSC OFFICE
BUILDING RENOVATION

DRAWING TITLE

BASEMENT
ACCESS CONTROL LAYOUT

DRAWN BY	DESIGNED BY	CHECKED BY
B.T	P.M	M.B
SCALE	DATE	SHEET SIZE
1:100	01 JULY 2025	A1

PROJECT - ORIG - ZONE - LEVEL - TYPE - DISC - CLASS - NUMBER - REVISION

25002 - HF - ZZ - B1 - DR-EE- DD - 1002 - T