


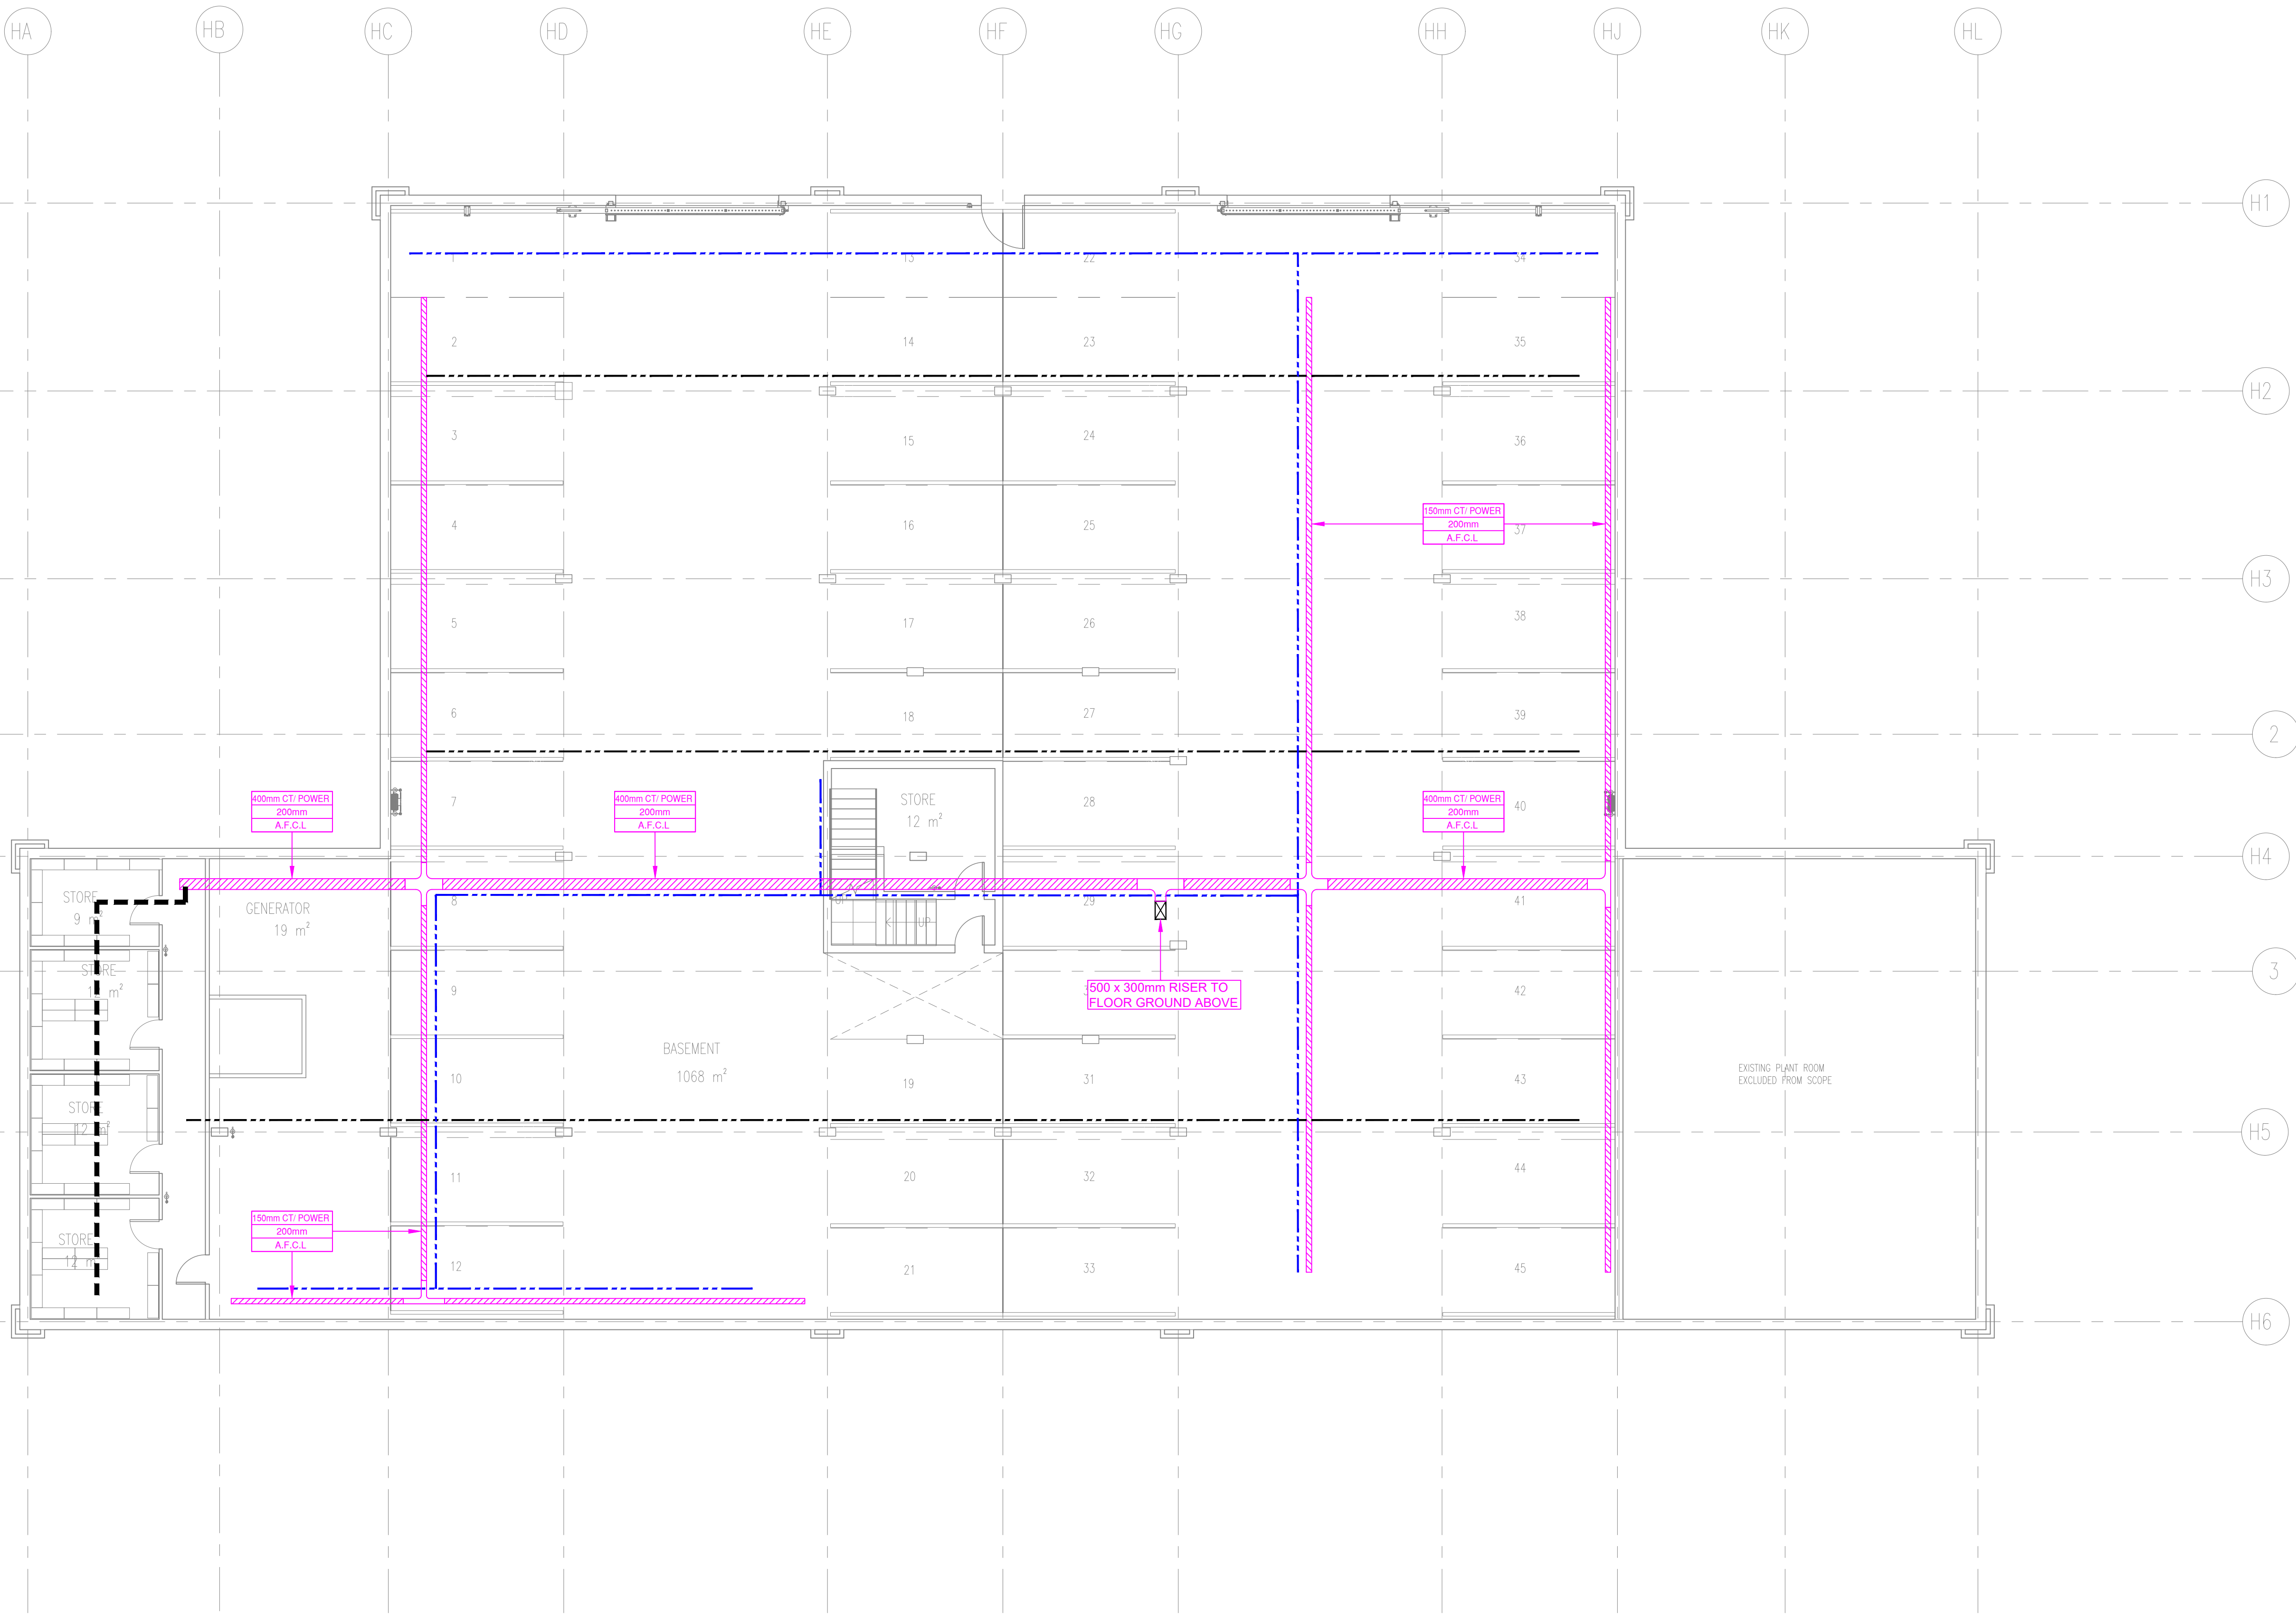

LEGEND		
	CABLE TRAY AT 200mm ABOVE CEILING. SIZE AS INDICATED	
	P9000 TRUNKING FOR LIGHTING/ POWER AT 200mm ABOVE CEILING	
	P8000 TRUNKING FOR COMMS AT 200mm ABOVE CEILING	
	P2000 TRUNKING FOR LIGHTING AT 200mm ABOVE CEILING	
	P2000 TRUNKING FOR COMMS AT 200mm ABOVE CEILING	

ISSUED FOR
TENDER

T	ISSUED FOR TENDER	29.08.2025
REV	REVISION DETAILS	DATE

CLIENT



ARCHITECT

CONSULTING ENGINEERS



HENRY FAGAN
Consulting Engineers & Project Managers

Gauteng Office: Suite 13, Rivonia Gate, 381 Rivonia Boulevard,
Rivonia, Sandton, 2191
Tel: 010 500 1486
www.henryfagan.com

Western Cape Office: Suite A2, Ground Floor Building 2,Nordic Park 2,
17 Boundary Road, Century City, 7441
Tel: 021 423 0873
www.henryfagan.com

PROJECT

MHSC OFFICE
BUILDING RENOVATION

DRAWING TITLE

BASEMENT
WIREWAY LAYOUT

DRAWN BY	DESIGNED BY	CHECKED BY
B.T	P.M	M.B
SCALE	DATE	SHEET SIZE
1:100	01 JULY 2025	A1

PROJECT	ORIG	ZONE	LEVEL	TYPE	DISC	CLASS	NUMBER	REVISION
25002	HF	ZZ	B1	DR	EE	DD	1005	T