
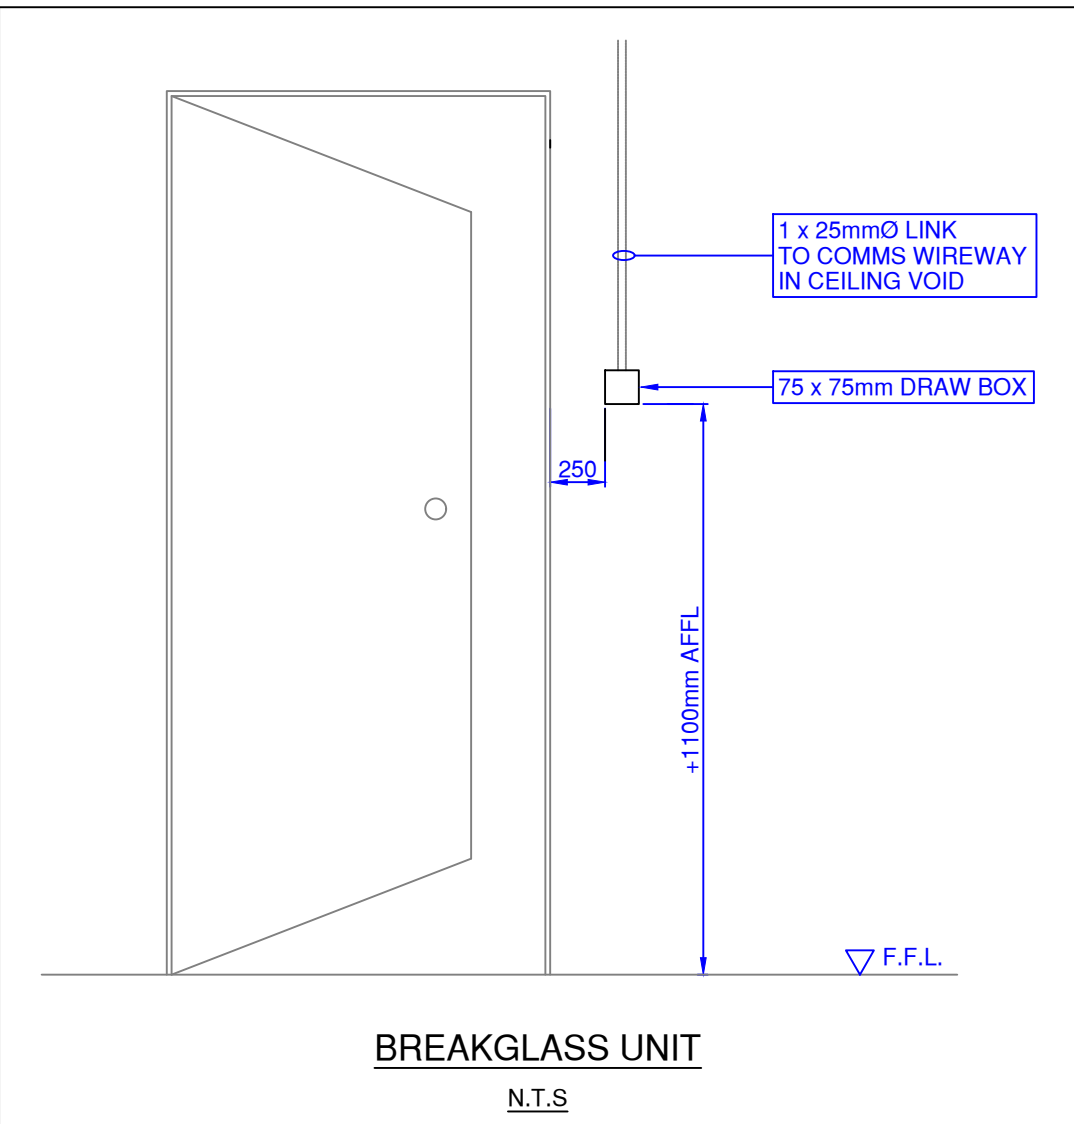


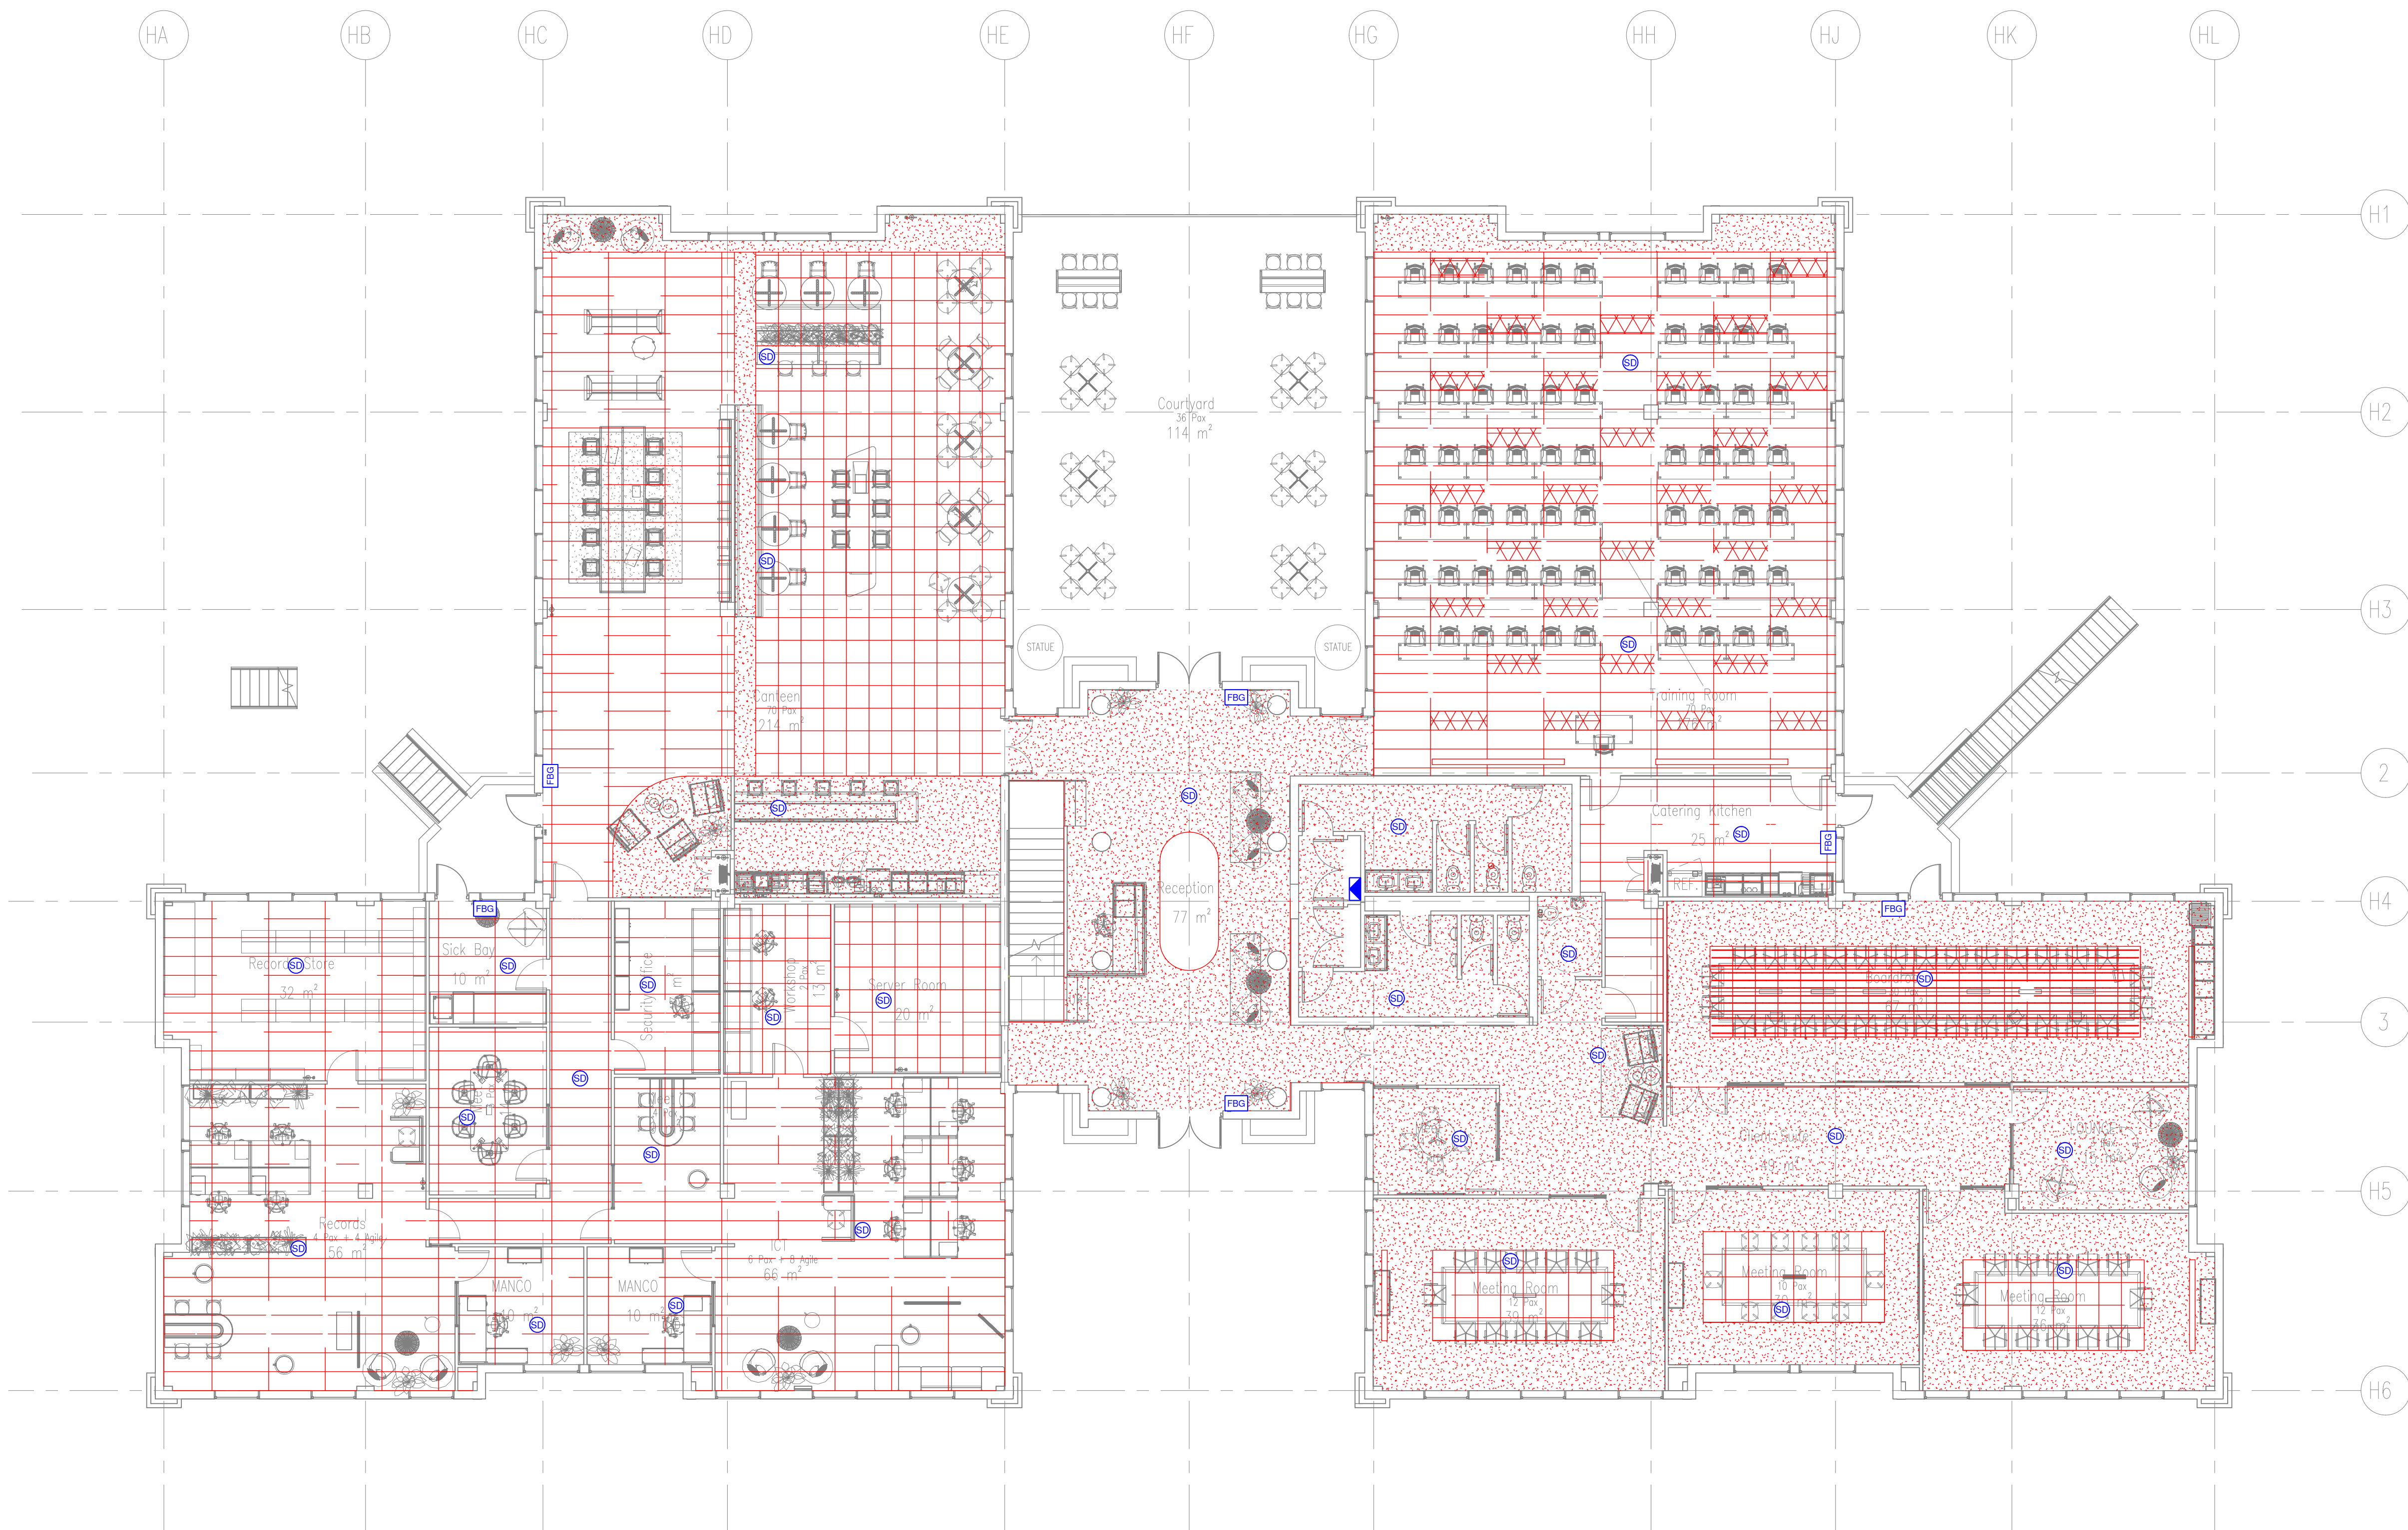

LEGEND

FIRE PROTECTION PANEL

FIRE BREAK GLASS UNIT

SMOKE DETECTOR

ISSUED FOR TENDER

T	ISSUED FOR TENDER	01.08.2025
REV	REVISION DETAILS	DATE

CLIENT

MHSC
Mine Health and Safety Council

ARCHITECT

CONSULTING ENGINEERS

HENRY FAGAN
Consulting Engineers & Project Managers

Gauteng Office: Suite 13, Rivonia Gate, 381 Rivonia Boulevard, Rivonia, Sandton, 2191
Tel: 010 500 1486
www.henryfagan.com

Western Cape Office: Suite A2, Ground Floor Building 2, Nordic Park 2, 17 Boundary Road, Century City, 7441
Tel: 021 423 0873
www.henryfagan.com

PROJECT

MHSC OFFICE
BUILDING RENOVATION

DRAWING TITLE

GROUND FLOOR
DMOKE DETECTION LAYOUT

DRAWN BY	DESIGNED BY	CHECKED BY
B.T	P.M	M.B
SCALE	DATE	SHEET SIZE
1:100	01 JULY 2025	A1

PROJECT

ORIG

ZONE

LEVEL

TYPE

DISC

CLASS

NUMBER

REVISION

25002

- HF

- ZZ

- L0

- DR

- EE

- DD

- 1006

- T