


| DISTRIBUTION BOARD DETAILS - DB-FF NORMAL SECTION |                         |                                                     |                                           |
|---------------------------------------------------|-------------------------|-----------------------------------------------------|-------------------------------------------|
| BUS RATING                                        | 160A                    |                                                     |                                           |
| FAULT LEVEL                                       | 10kA                    |                                                     |                                           |
| DESIGNATION                                       |                         |                                                     |                                           |
| LOCATION                                          | FIRST FLOOR COMMON AREA |                                                     |                                           |
| IPC CLASS                                         | IP54                    |                                                     |                                           |
|                                                   | Floor Standing          | <input checked="" type="checkbox"/> Surface Mounted | <input type="checkbox"/> Recessed         |
| CABLE ENTRY                                       | Top                     | <input type="checkbox"/> Bottom                     | <input checked="" type="checkbox"/> Both  |
| CABLE EXIT                                        | Top                     | <input checked="" type="checkbox"/> Bottom          | <input type="checkbox"/> Both             |
| OUTER DOOR REQUIREMENT                            | With Doors              | <input type="checkbox"/> No Doors                   | <input type="checkbox"/> Lockable Doors   |
| EXTERNAL COLOUR                                   | Orange                  |                                                     | <input checked="" type="checkbox"/> White |
| INTERNAL COLOUR                                   | Orange                  | <input checked="" type="checkbox"/> Blue            | <input type="checkbox"/> Red              |

| DISTRIBUTION BOARD DETAILS - DB-FF EMERGENCY SECTION |                         |                                                     |                                           |
|------------------------------------------------------|-------------------------|-----------------------------------------------------|-------------------------------------------|
| BUS RATING                                           | 100A                    |                                                     |                                           |
| FAULT LEVEL                                          | 10kA                    |                                                     |                                           |
| DESIGNATION                                          |                         |                                                     |                                           |
| LOCATION                                             | FIRST FLOOR COMMON AREA |                                                     |                                           |
| IPC CLASS                                            | IP54                    |                                                     |                                           |
|                                                      | Floor Standing          | <input checked="" type="checkbox"/> Surface Mounted | <input type="checkbox"/> Recessed         |
| CABLE ENTRY                                          | Top                     | <input type="checkbox"/> Bottom                     | <input checked="" type="checkbox"/> Both  |
| CABLE EXIT                                           | Top                     | <input checked="" type="checkbox"/> Bottom          | <input type="checkbox"/> Both             |
| OUTER DOOR REQUIREMENT                               | With Doors              | <input type="checkbox"/> No Doors                   | <input type="checkbox"/> Lockable Doors   |
| EXTERNAL COLOUR                                      | Orange                  |                                                     | <input checked="" type="checkbox"/> White |
| INTERNAL COLOUR                                      | Orange                  | <input type="checkbox"/> Blue                       | <input type="checkbox"/> Red              |

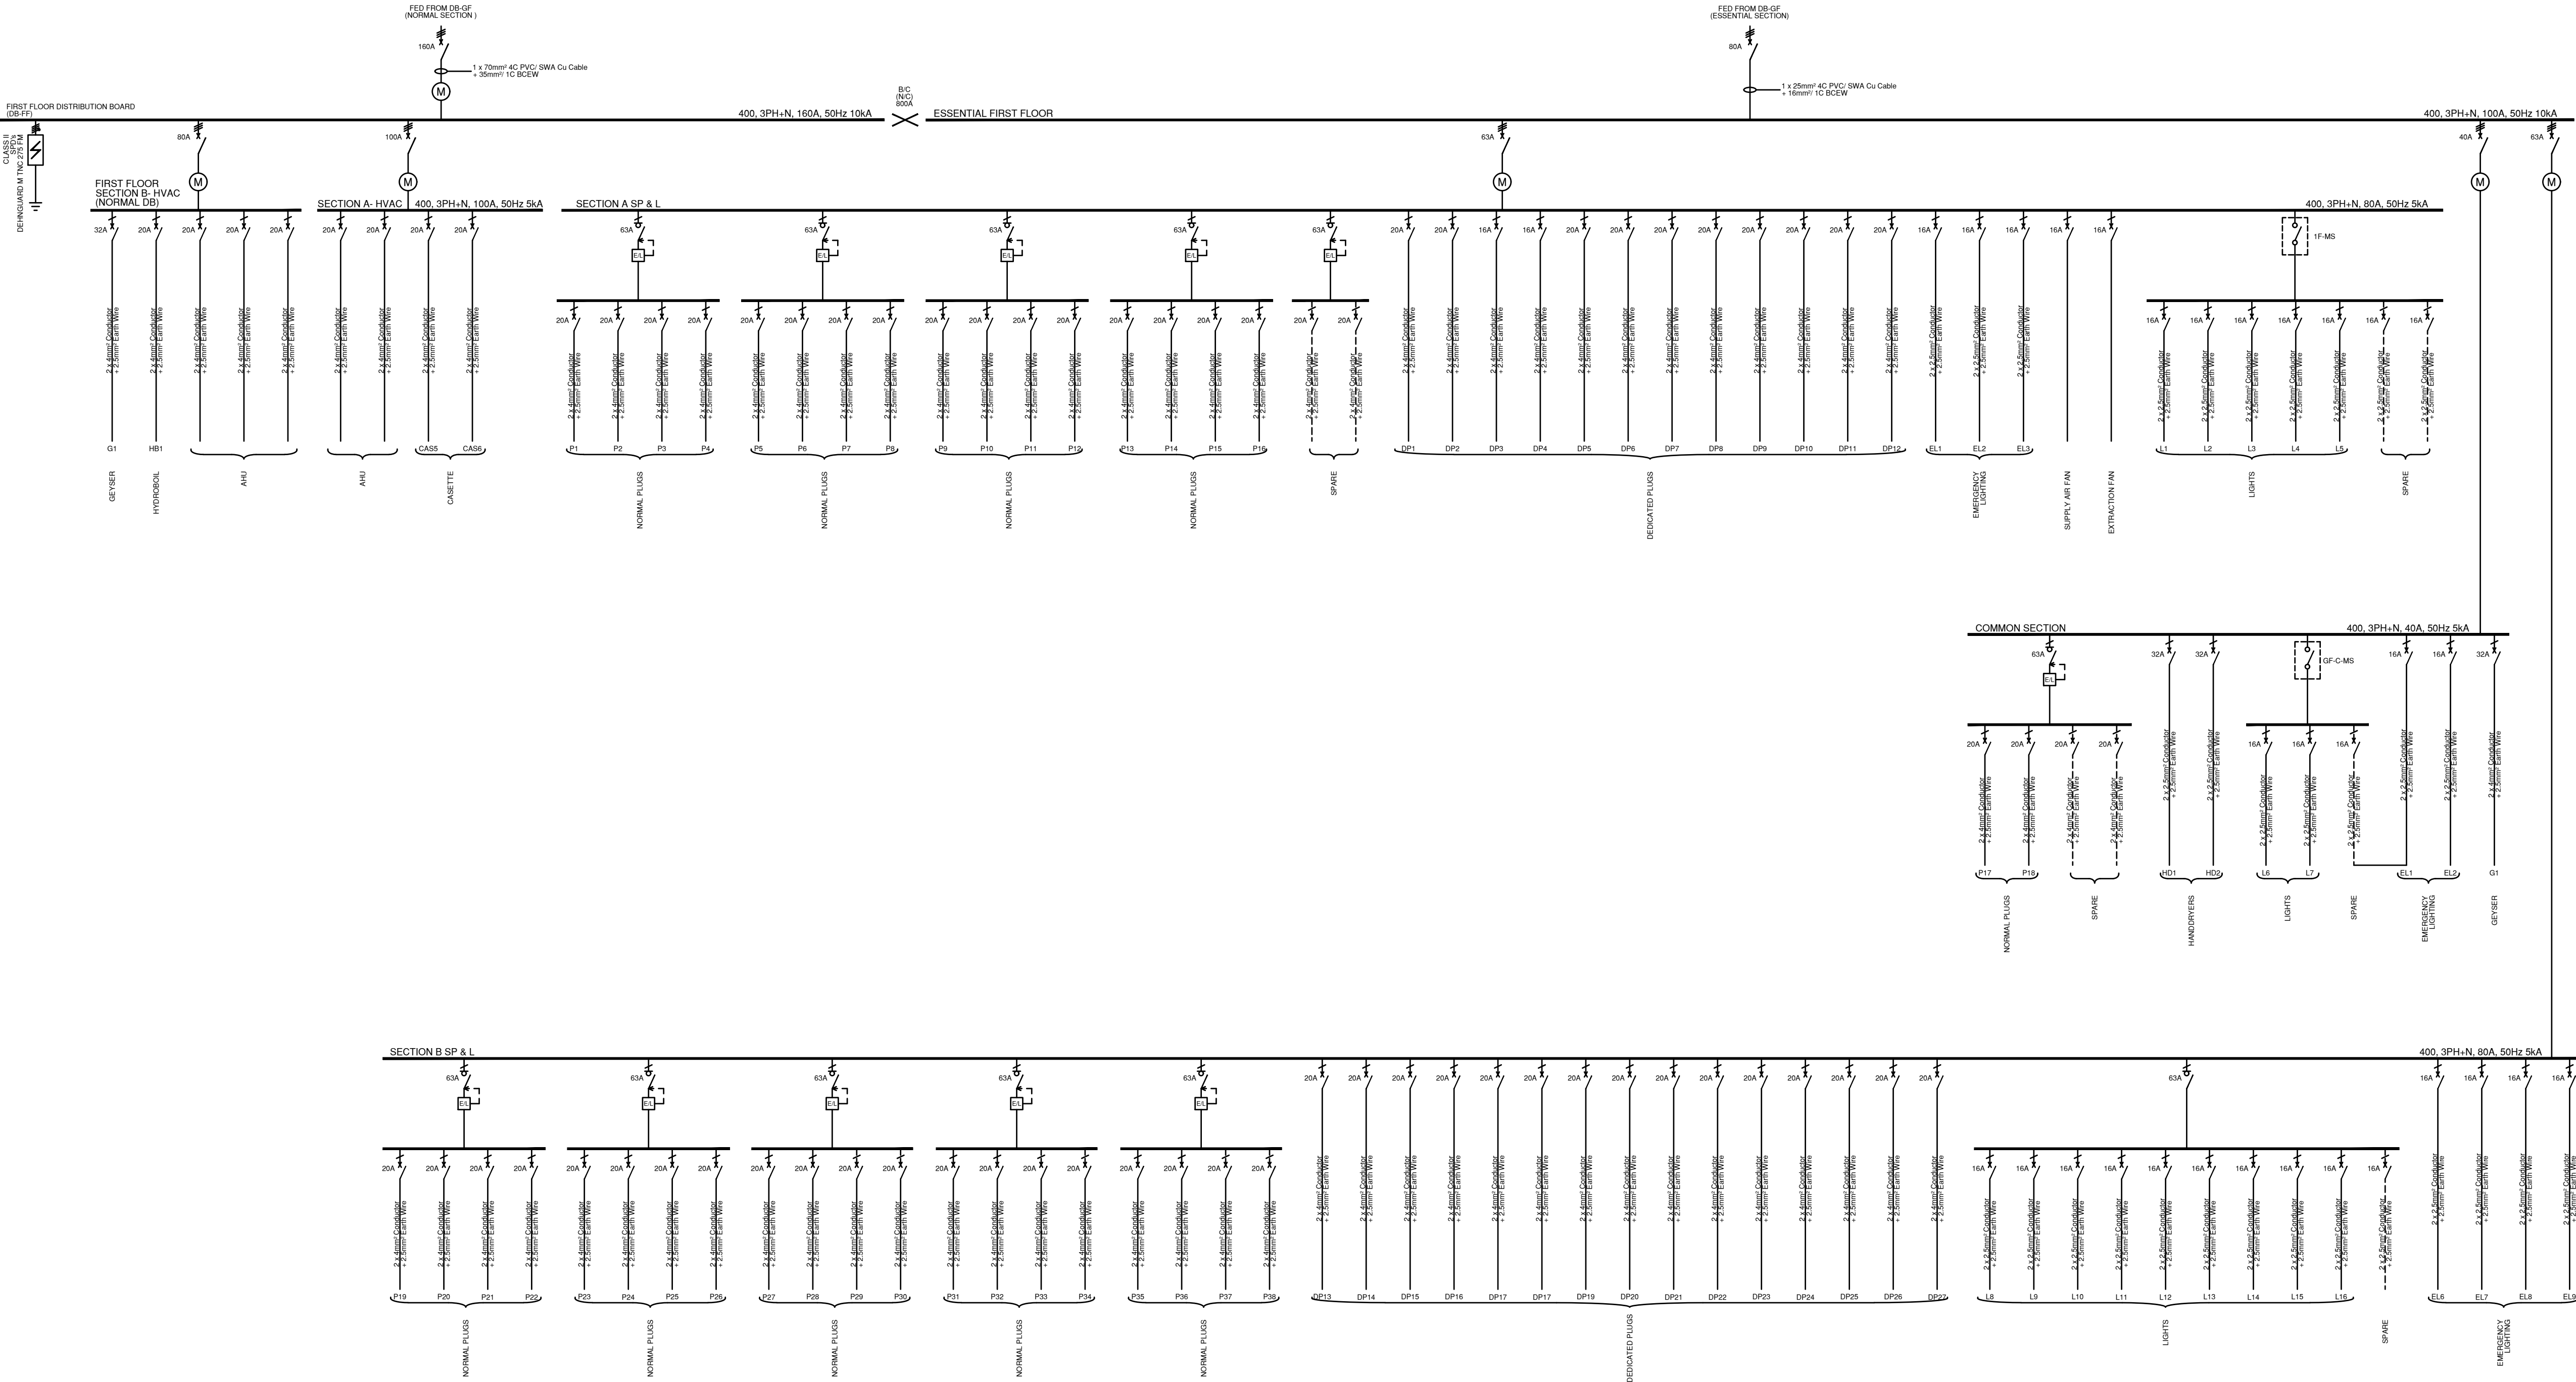

| LEGEND: |                 |  |
|---------|-----------------|--|
|         | CIRCUIT BREAKER |  |
|         | ISOLATOR        |  |
|         | FUSE SWITCH     |  |
|         | CONTACTOR       |  |
|         | METER           |  |
|         | PHOTOCEL        |  |
|         | VOLTMETER       |  |
|         | BYPASS SWITCH   |  |
|         | EARTH LEAKAGE   |  |

|                                             |                   |            |
|---------------------------------------------|-------------------|------------|
| ISSUED FOR TENDER                           |                   |            |
| T                                           | ISSUED FOR TENDER | 29.08.2025 |
| REV                                         | REVISION DETAILS  | DATE       |
| CLIENT                                      |                   |            |
| ARCHITECT                                   |                   |            |
| CONSULTING ENGINEERS                        |                   |            |
| PROJECT                                     |                   |            |
| DRAWING TITLE                               |                   |            |
| DRAWN BY                                    |                   |            |
| DESIGNED BY                                 |                   |            |
| CHECKED BY                                  |                   |            |
| SCALE                                       |                   |            |
| DATE                                        |                   |            |
| SHEET SIZE                                  |                   |            |
| PROJECT                                     |                   |            |
| ORIG                                        |                   |            |
| ZONE                                        |                   |            |
| LEVEL                                       |                   |            |
| TYPE                                        |                   |            |
| DISC                                        |                   |            |
| CLASS                                       |                   |            |
| NUMBER                                      |                   |            |
| REVISION                                    |                   |            |
| 25002 - HF - ZZ - L1 - DR-EE- DD - 0101 - T |                   |            |