


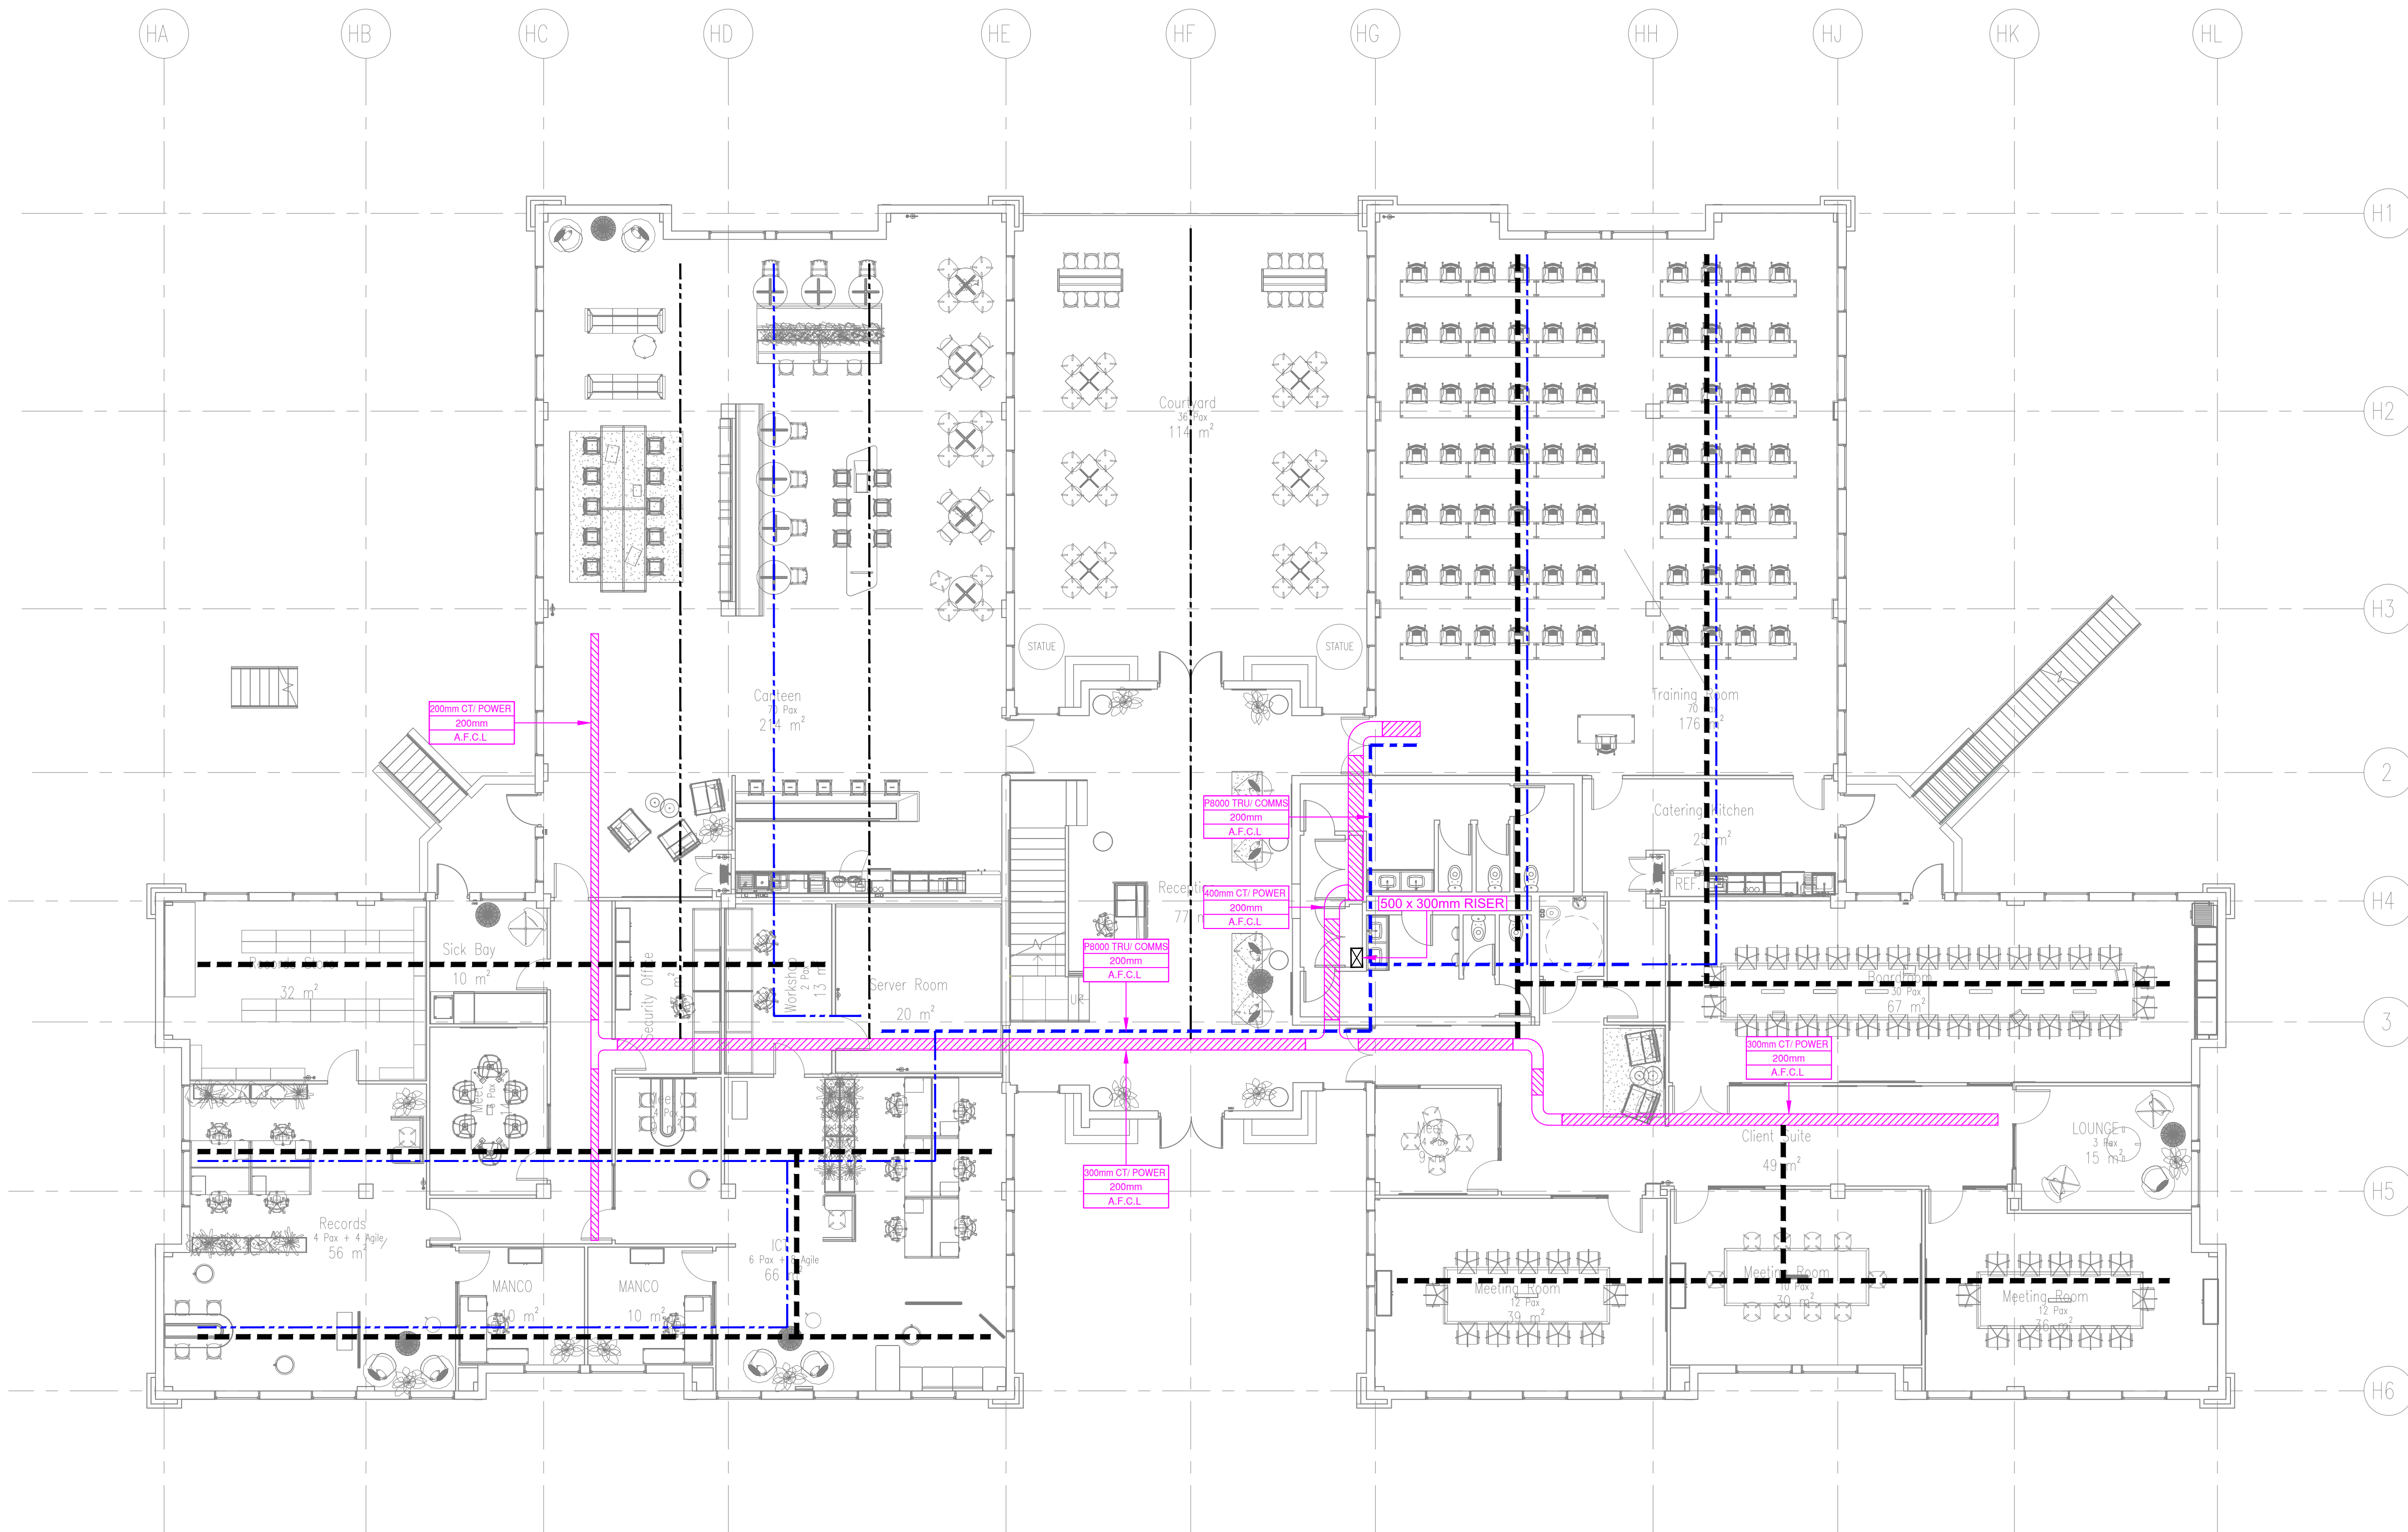

LEGEND


//// CABLE TRAY AT 200mm ABOVE CEILING.
SIZE AS INDICATED

--- P8000 TRUNKING FOR LIGHTING/ POWER AT 200mm ABOVE CEILING

— P8000 TRUNKING FOR COMMS AT 200mm ABOVE CEILING

--- P2000 TRUNKING FOR LIGHTING AT 200mm ABOVE CEILING

— P2000 TRUNKING FOR COMMS AT 200mm ABOVE CEILING

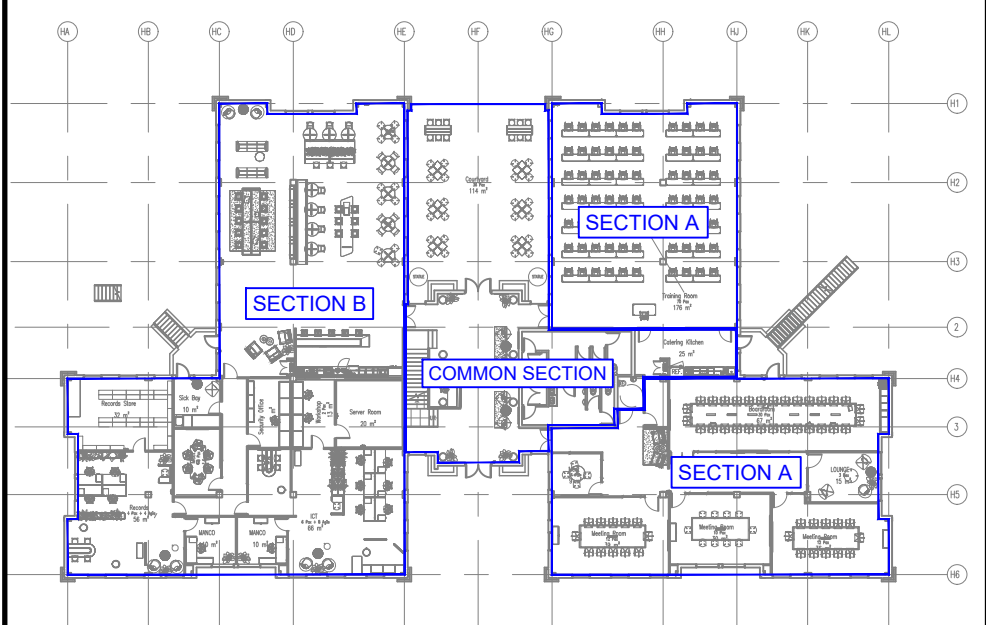

ISSUED FOR
TENDER

T	ISSUED FOR TENDER	20.08.2025
REV	REVISION DETAILS	DATE

CLIENT



MHSC
Mine Health and Safety Council

ARCHITECT

CONSULTING ENGINEERS



HENRY FAGAN
Consulting Engineers & Project Managers

Gauteng Office: Suite 13, Rivonia Gate, 381 Rivonia Boulevard, Rivonia, Sandton, 2191
Tel: 010 500 1486
www.henryfagan.com

Western Cape Office: Suite A2, Ground Floor Building 2, Nordic Park 2, 17 Boundary Road, Century City, 7441
Tel: 021 423 0873
www.henryfagan.com

PROJECT

MHSC OFFICE
BUILDING RENOVATION

DRAWING TITLE

GROUND FLOOR
WIREWAY LAYOUT

DRAWN BY	DESIGNED BY	CHECKED BY
B.T	P.M	M.B
SCALE	DATE	SHEET SIZE
1:100	01 JULY 2025	A1

PROJECT	ORIG	ZONE	LEVEL	TYPE	DISC	CLASS	NUMBER	REVISION
25002	-	HF	-	ZZ	-	L0	-	DR-EE-DD- 1005 - T