
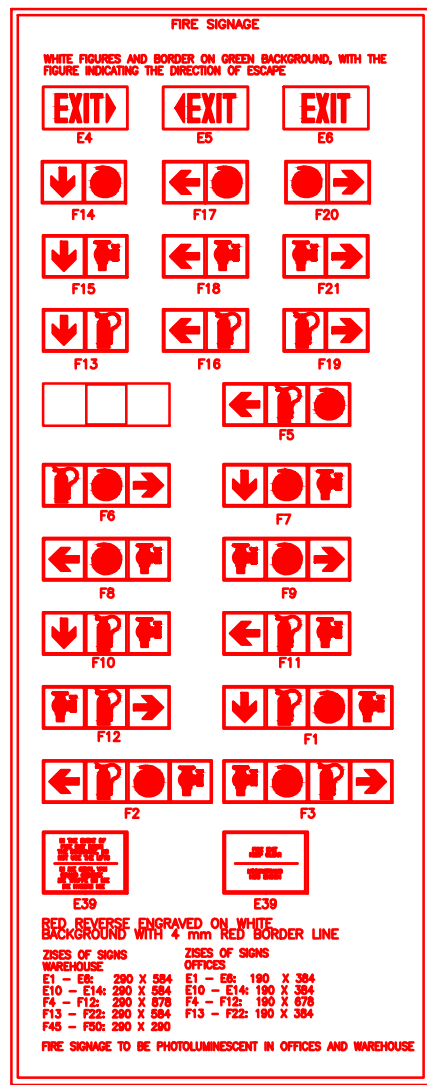
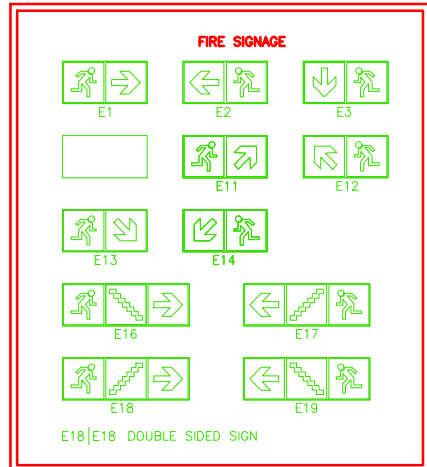


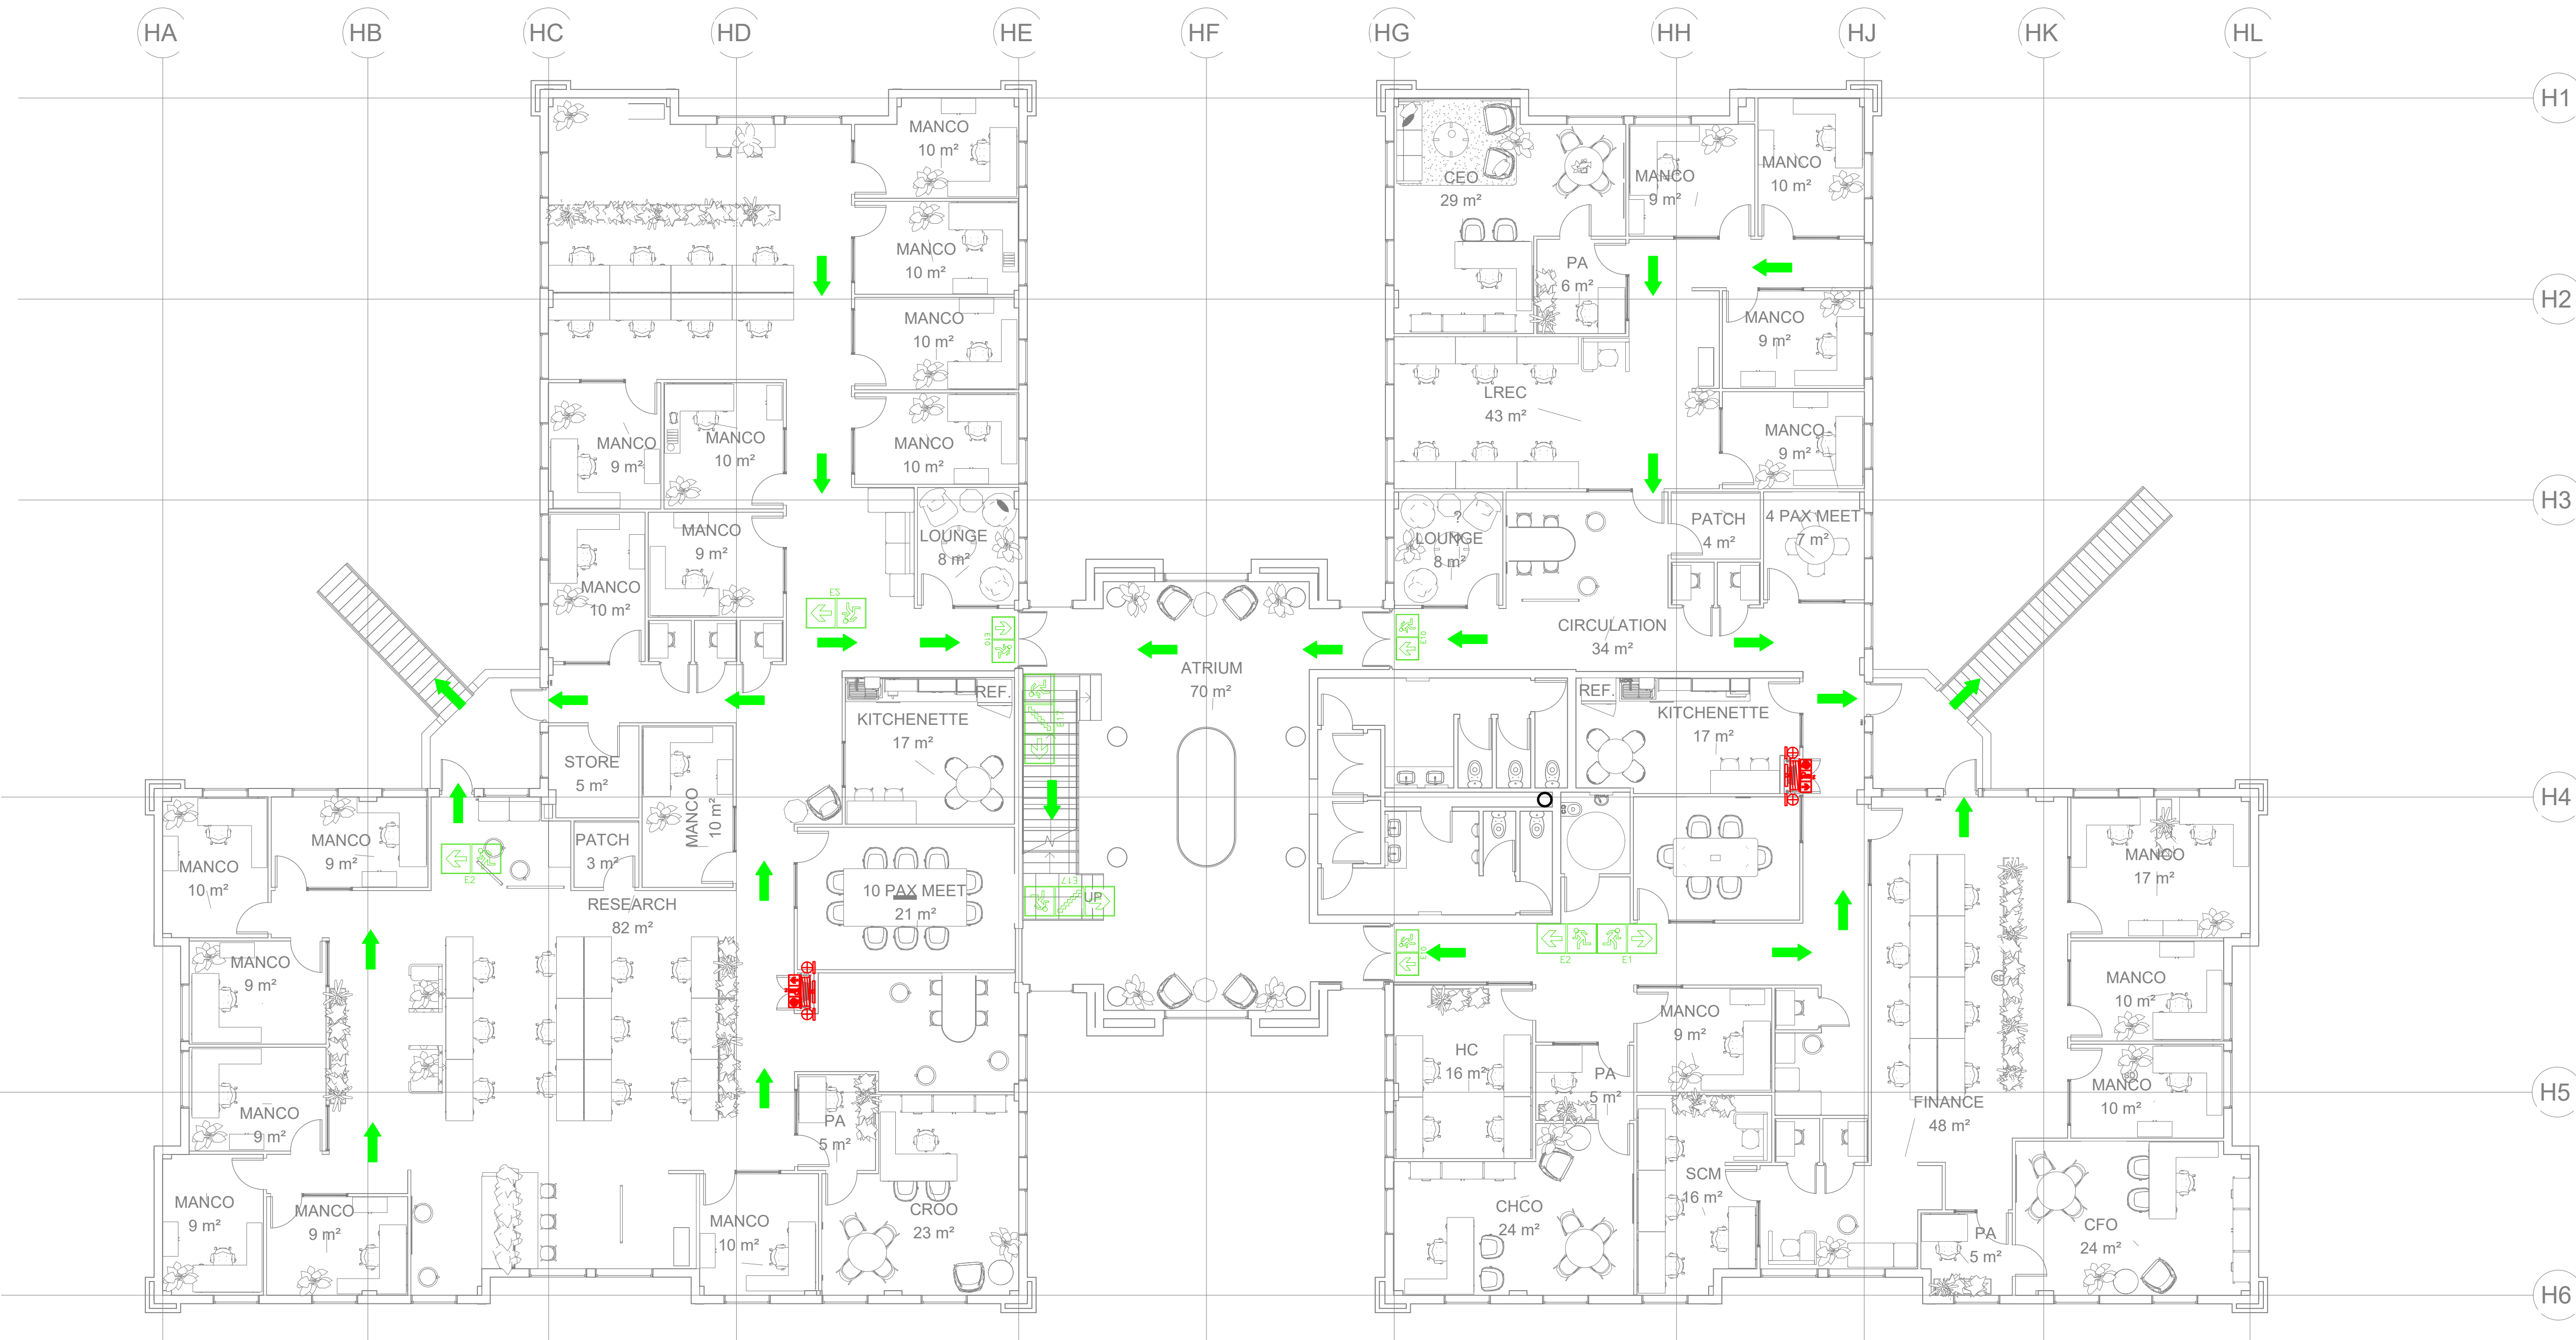

FIRE PLAN SERVICES LEGEND	
SYMBOL	REFERENCE
	60 MIN FIRE ELEMENT
	120 MIN FIRE ELEMENT
	30 MIN FIRE DOOR
	60 MIN FIRE DOOR
	120 MIN FIRE DOOR
	E1
	E2
	E3
	E16
	E17
	ELECTRICALLY POWERED EXIT SIGN C/W 24V BACK-UP BATTERIES
	EMERGENCY LIGHTING
	TRAVEL DIRECTION
	F15
	REFUGUE AREA 1400 x 900
	PORTER
	F13
	F35
	F4
	F1
	F48

FIRE INSTALLATION NOTES

PORTABLE & FIRE EXTINGUISHERS

- PORTABLE FIRE EXTINGUISHERS SHALL BE 4.5kg DRY CHEMICAL POWDER TYPE AND SHALL COMPLY TO SANS 10101.
- ALL FIRE EXTINGUISHERS SHALL BE MOUNTED ON WOODEN BACKING BOARDS.

SYMBOLIC SAFETY SIGNAGE

- SYMBOLIC SAFETY SIGNAGE SHALL COMPLY WITH SANS 10101 PART V AND SHALL BE OF THE PHOTOLUMINESCENT TYPE.
- SYMBOLIC SAFETY SIGNAGE SHALL BE CLEARLY INDICATE THE POSITION OF ALL FIRE EQUIPMENT AND ESCAPE ROUTES.
- ADDITIONAL SIGNAGE TO BE ADDED SHOULD IT BE REQUIRED BY THE LOCAL AUTHORITIES.
- FINAL SIGNAGE IS TO BE DETERMINED ON SITE WITH THE LOCAL FIRE OFFICERS.

FIRE PROTECTION EQUIPMENT SERVICES LEGEND	
SYMBOL	REFERENCE
	DCP FE
	C/F FE
	FIRE BLANKET
	30M FIRE HOSE REEL
	TWIN BOOSTER CONNECTION
	FIRE HYDRANT

T	ISSUED FOR TENDER	27/08/25	T.L
REV	REVISION DETAILS	DATE	

CLIENT



ARCHITECT



Gauteng Office: Suite 13, Rivonia Gate, 381 Rivonia Boulevard, Rivonia, Sandton, 2191
Tel: 010 500 1486
www.henryfagan.com

Western Cape Office: Suite A2, Ground Floor Building 2, Nordic Park 2, 17 Boundary Road, Century City, 7441
Tel: 021 423 0873
www.henryfagan.com

PROJECT

MHS OFFICE
BUILDING RENOVATION



DRAWING TITLE

UPPER FLOOR
FIRE PROTECTION LAYOUT

DRAWN BY	DESIGNED BY	CHECKED BY
T.L	T.M	R.R
SCALE	DATE	SHEET SIZE
1:100	01 JULY 2025	A1

PROJECT - ORIG - ZONE - LEVEL - TYPE - DISC - CLASS - NUMBER - REVISION

25002 - HF - ZZ - L0 - DR - FI - DD - 1003 - T

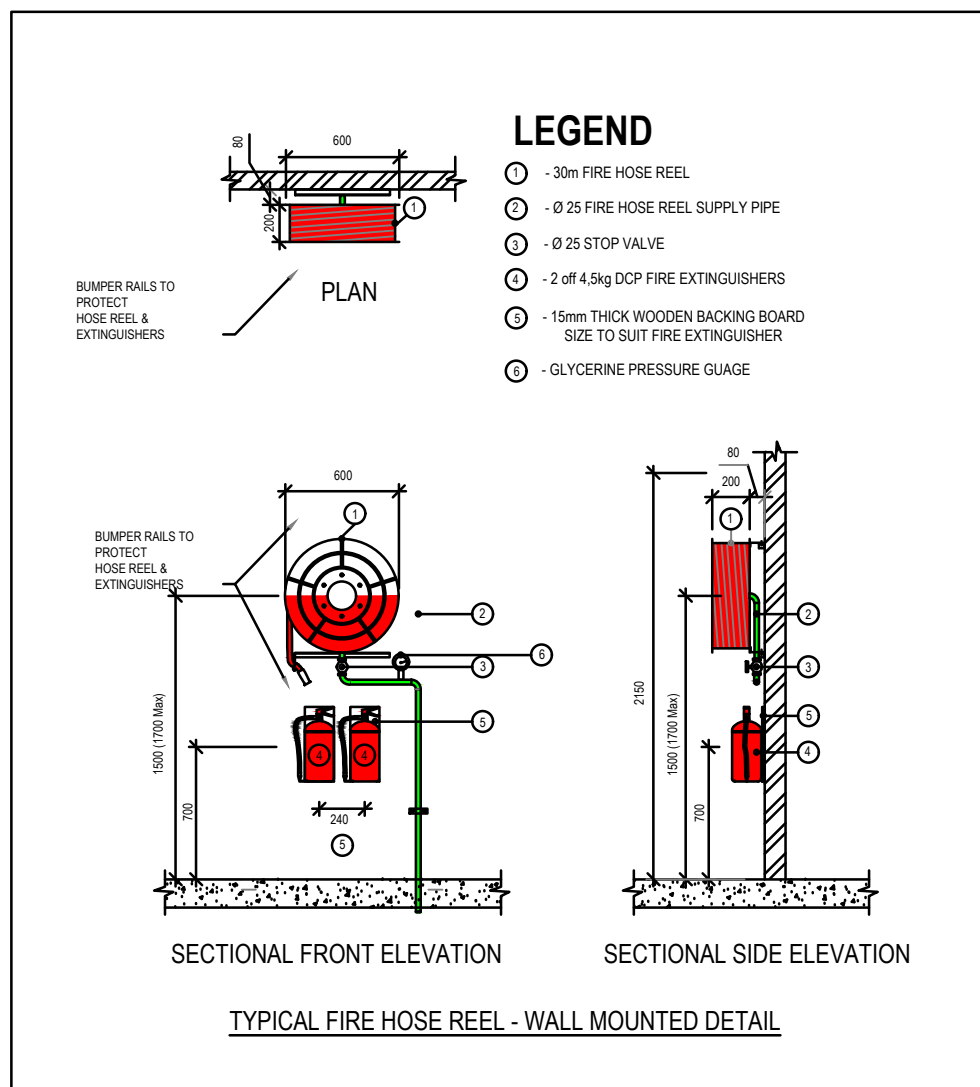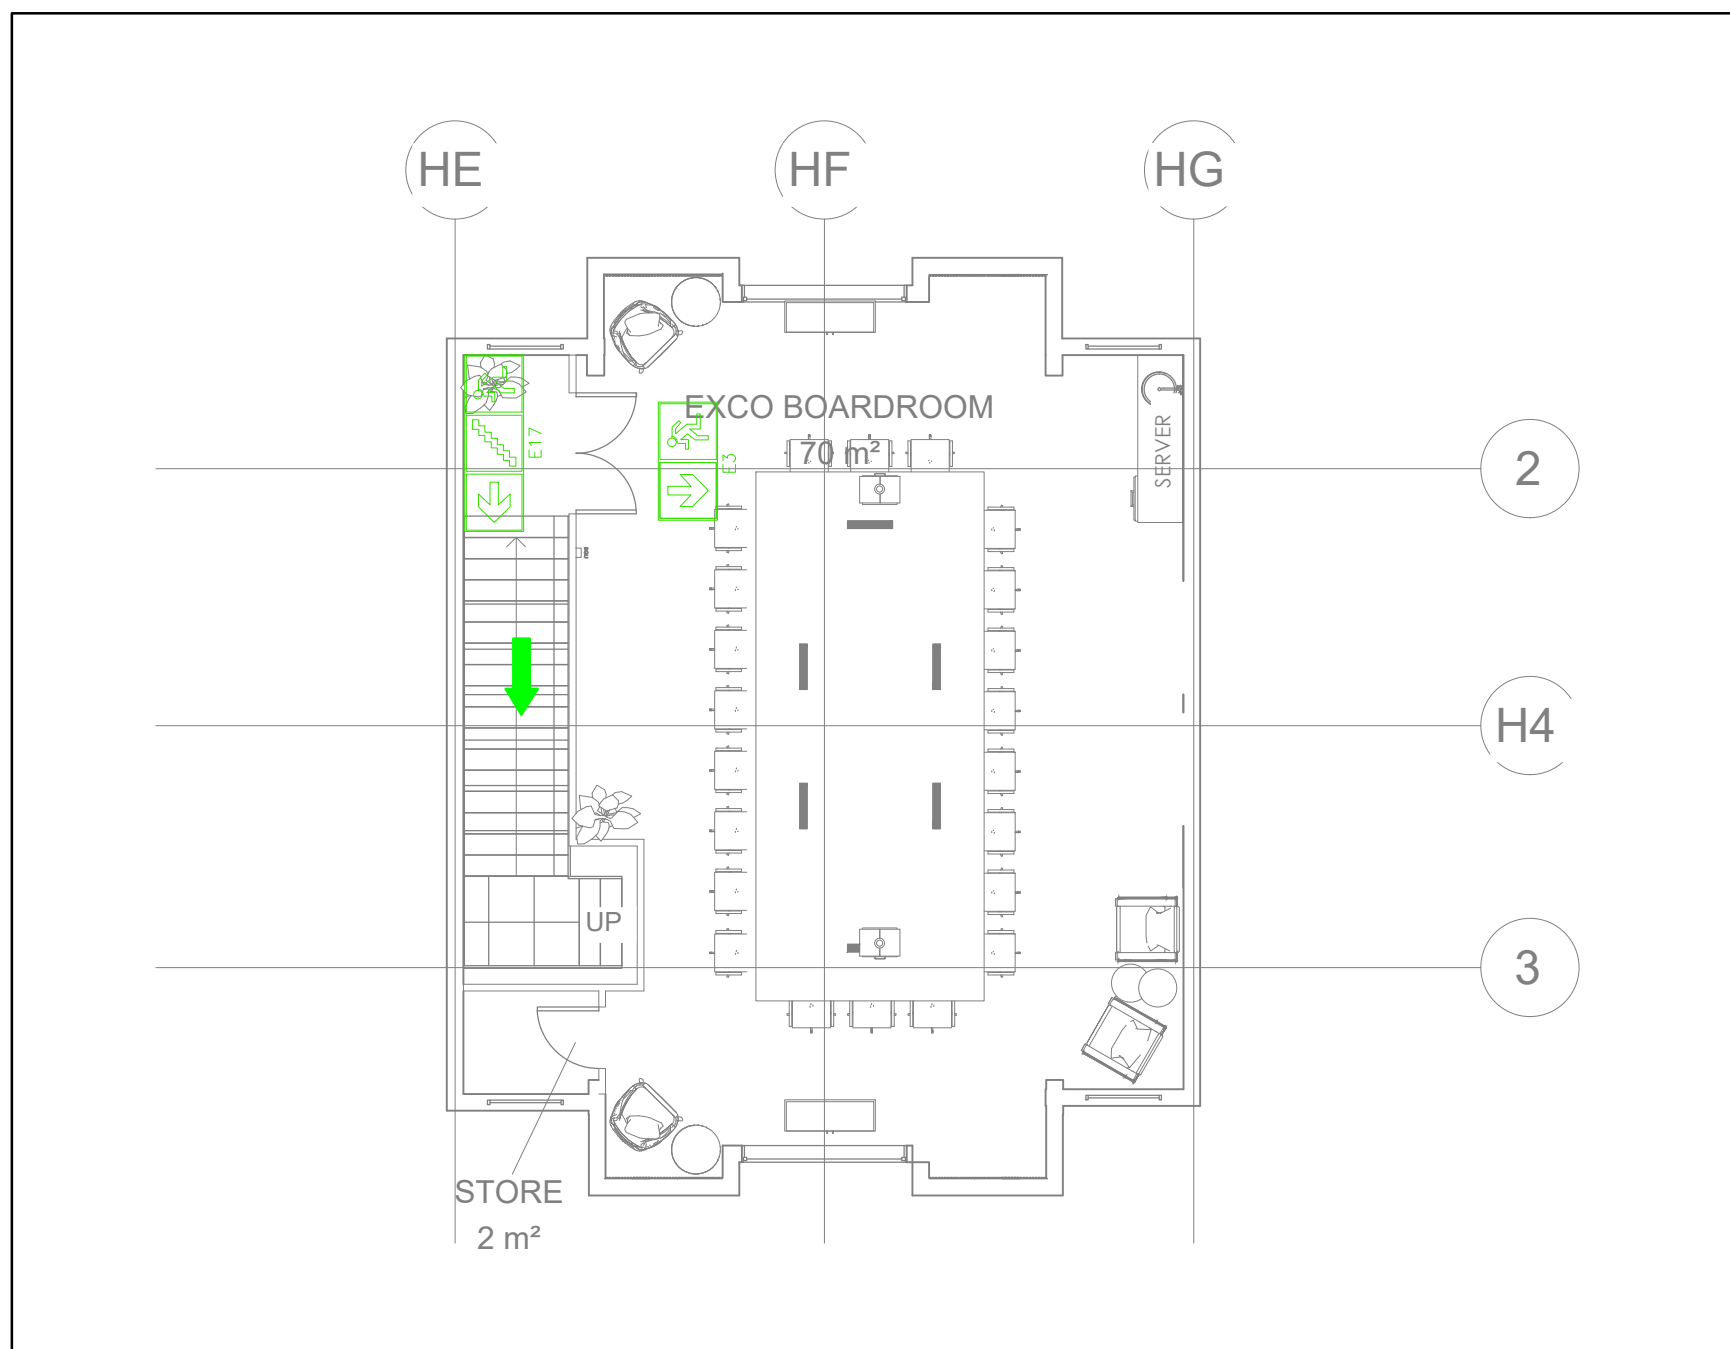

LEGEND

- 30m FIRE HOSE REEL
- Ø 25 FIRE HOSE REEL SUPPLY PIPE
- Ø 25 STOP VALVE
- 2 of 4.5kg DCP FIRE EXTINGUISHERS
- 15mm THICK WOODEN BACKING BOARD SIZE TO SUIT FIRE EXTINGUISHER
- GLYCERINE PRESSURE GAUGE