


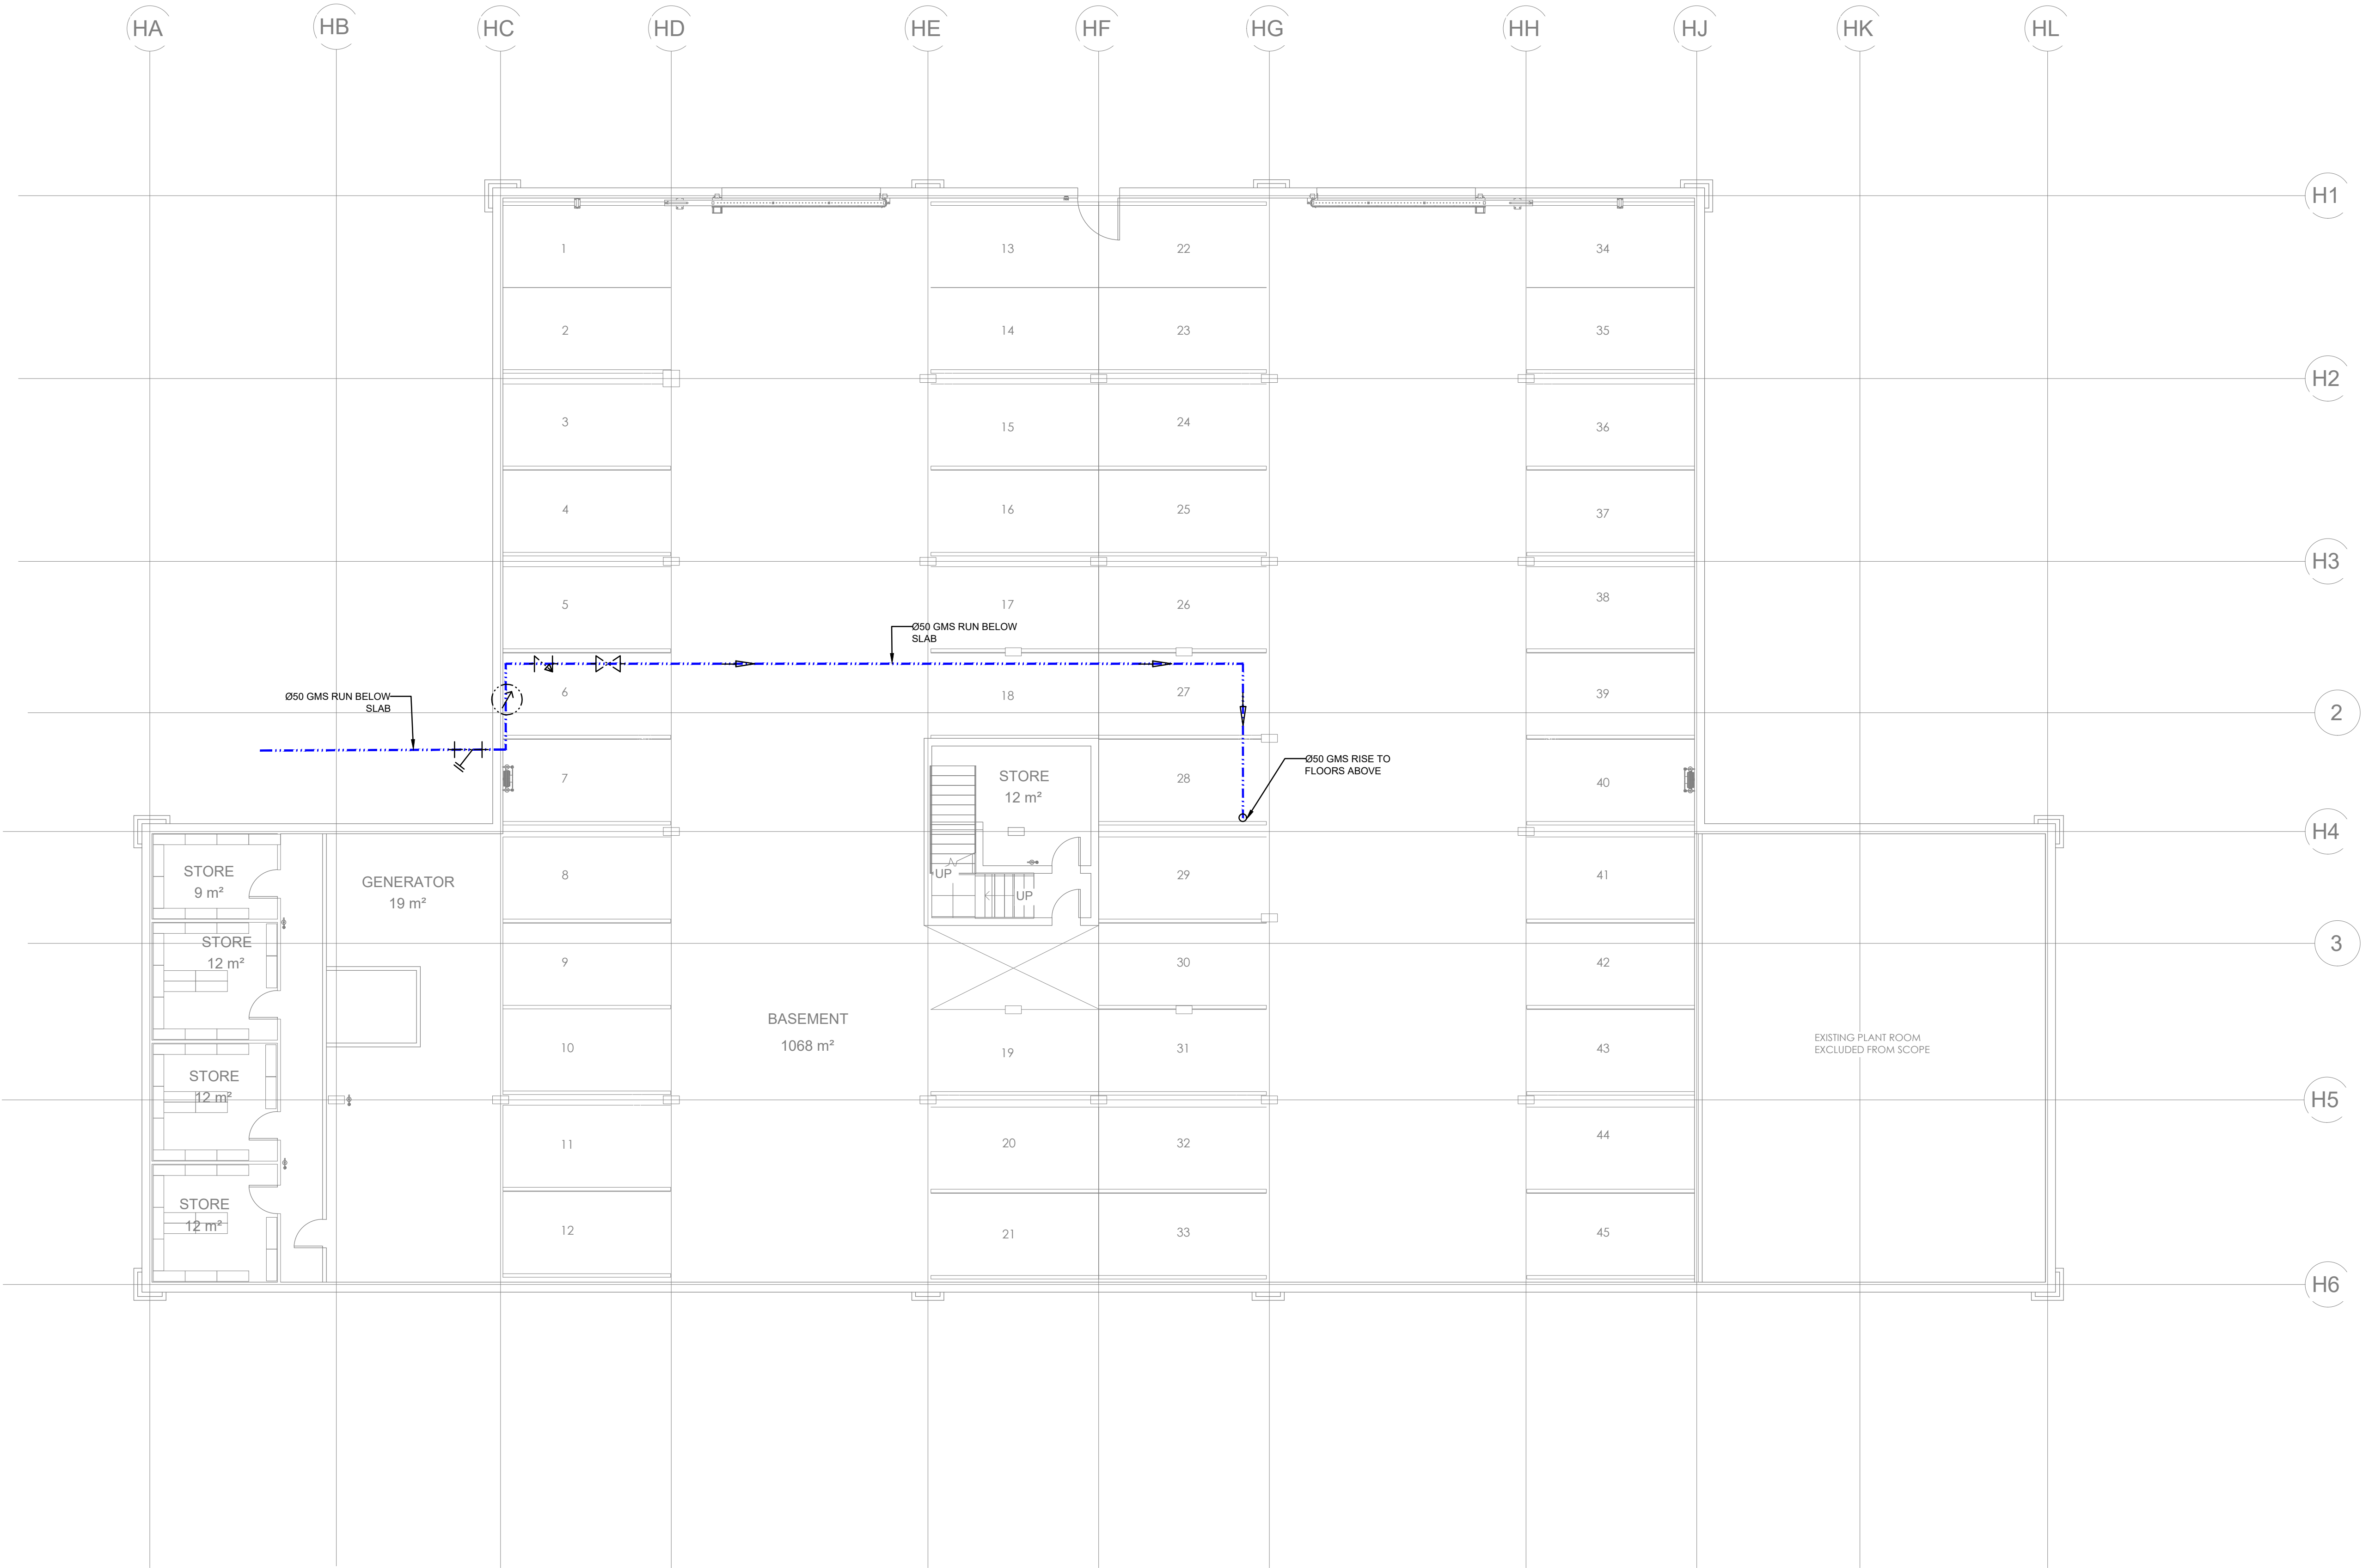

WATER LEGEND	
	COLD WATER PIPING
	INSULATED HOT WATER PIPING
	EXISTING HOT WATER PIPING NOT IN USE
	HOT WATER RETURN PIPING INSULATED
	FLOW DIRECTION
	SHUT OFF VALVE
	WATER METER
	STRAINER
	BALANCING VALVE
	NON RETURN VALVE
	Ø15 CW PIPE CONNECTION TO WC
	Ø15 H&CW TO SHOWER MIXER
	Ø15 H&CW TO WHB WITH ANGLE VALVES
	Ø15 H&CW TO BATH MIXER
	Ø15 H&CW TO SINK WITH ANGLE VALVES
	Ø15 CW TO DISHWASHER WITH ANGLE VALVE
	Ø15 CW TO WASHING MACHINE WITH ANGLE VALVE
	10L UNDERSINK WATER HEATER & 5L HYDROBOIL UNIT

T	ISSUED FOR TENDER		27/08/25
REV	REVISION DETAILS		DATE

CLIENT



MHSC
Mine Health and Safety Council

ARCHITECT

CONSULTING ENGINEERS



HENRY FAGAN
Consulting Engineers & Project Managers

Gauteng Office: Suite 13, Rivonia Gate, 381 Rivonia Boulevard, Rivonia, Sandton, 2191
Tel: 010 500 1486
www.henryfagan.com

Western Cape Office: Suite A2, Ground Floor Building 2,Nordic Park 2, 17 Boundary Road, Century City, 7441
Tel: 021 423 0873
www.henryfagan.com

PROJECT

MHS OFFICE
BUILDING RENOVATION

DRAWING TITLE

BASEMENT FLOOR
DOMESTIC WATER LAYOUT

DRAWN BY	DESIGNED BY	CHECKED BY
T.L	T.M	R.R
SCALE	DATE	SHEET SIZE
1:100	01 JULY 2025	A1

PROJECT - ORIG - ZONE - LEVEL - TYPE - DISC - CLASS - NUMBER - REVISION

25002 - HF - ZZ - L0 - DR-WS- DD - 1004 - T

Users\\umnyfagan\\25002 - MHS Office Building Renovation Building - Documents\\MHS Office Building Renovation Building - Drawings\\01 Working Drawings\\02 MEP\\02 WS\\25002-WS-1000-1001-Basement-F-Long.dwg, 2025/08/26 15:35:17