


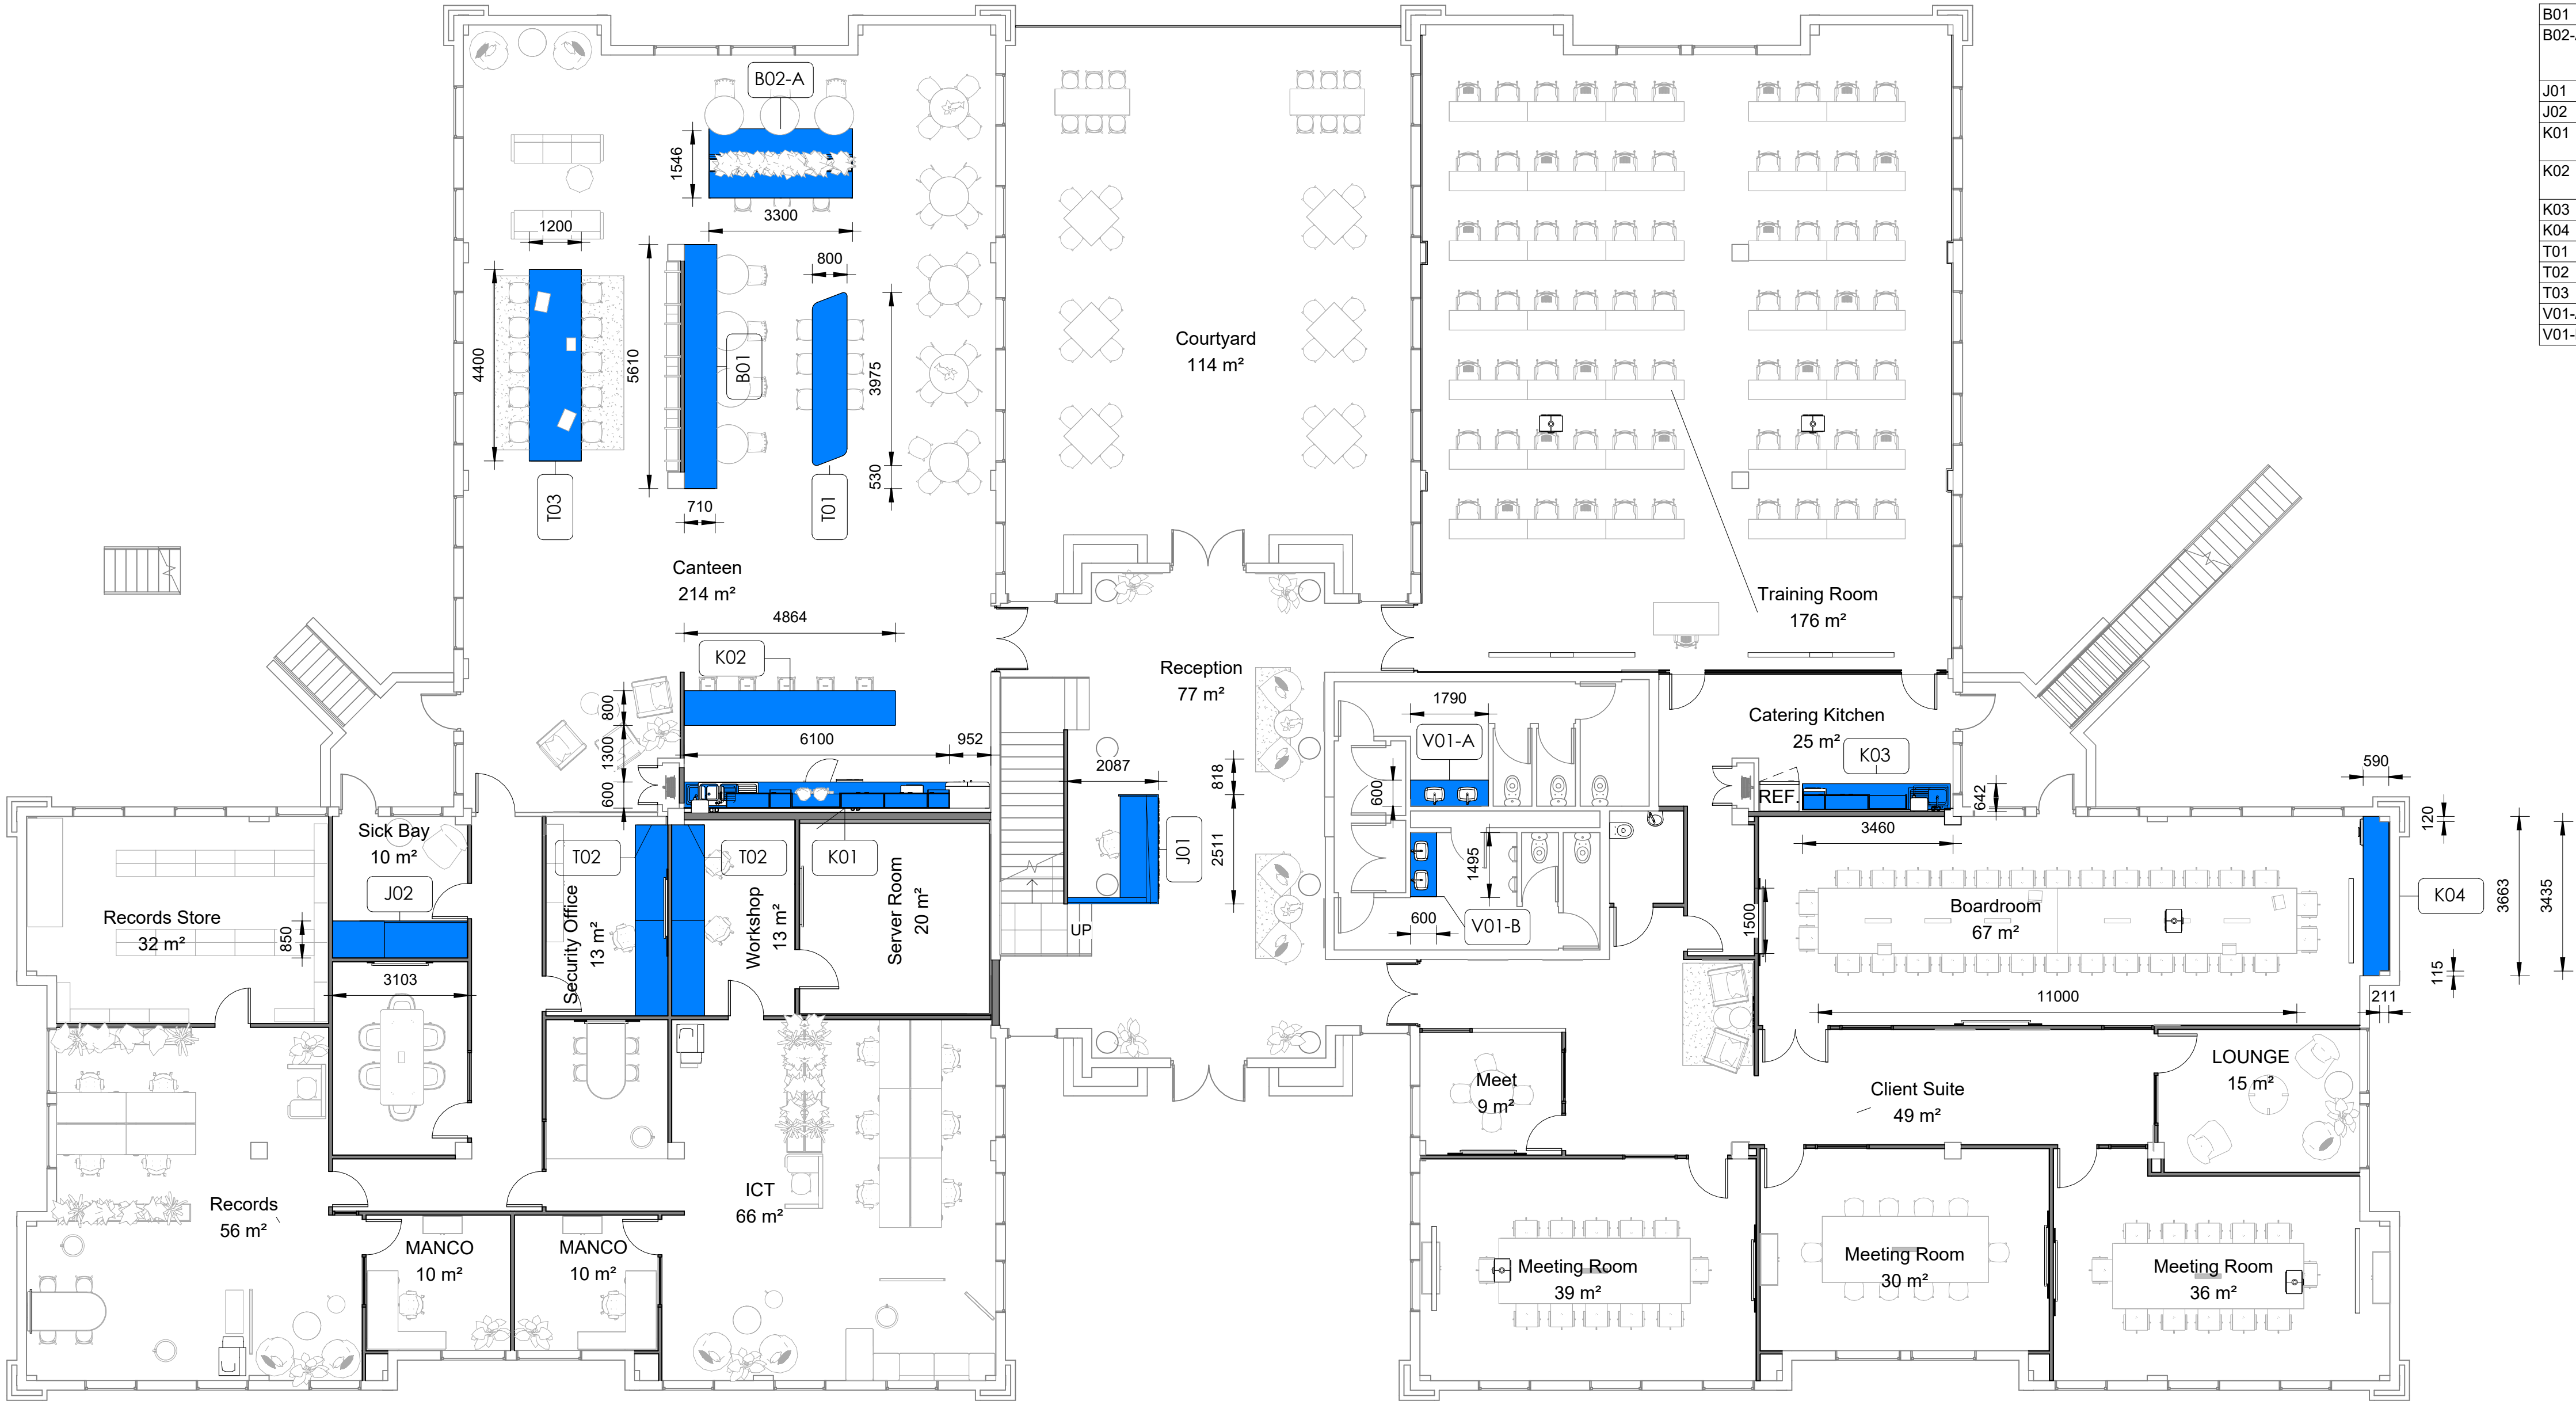

SHOPFITTING SCHEDULE		
TYPE	DESCRIPTION	QTY
B01	BENCH SEATING	1
B02-A	BENCH SEATING WITH HIGH TABLE AND PLANTER	1
J01	SICK BAY BED	1
K01	CANTEEN KITCHENETTE BACK UNIT	1
K02	KITCHENETTE COUNTER FRONT UNIT	1
K03	KITCHENETTE COUNTER	1
K04	SERVEER - 30 SEATER	1
T01	CANTEEN HIGH COUNTER	1
T02	WORK BENCH - BOH	2
T03	LIBRARY HIGH TABLE	1
V01-A	FEMALE VANITY	1
V01-B	MALE VANITY	1

GENERAL NOTES

1. COPYRIGHT

1.1 Copyright exists in terms of the Copyright Act, Act No. 98 of 1978
1.2 Copyright in these drawings and in the designs which they depict vests in MHSC. Any unauthorised copying of the drawing or use of the design constitutes infringement of copyright and is a criminal offence.
1.3 In addition to criminal prosecution, the owner is entitled to sue for damages and claim delivery of the infringing copies.
1.4 Copyright infringement includes the sale or distribution of the copy and 'COPY' includes the adaptation thereof.

2. DRAWINGS

- Shop drawings must be approved by the designer prior to the manufacture of any shopfitting or furniture items.
- Detail drawings must be preferred to arrangement drawings.
- One set of drawings are to be kept on site at all times.
- All superseded drawings are to be clearly marked 'SUPERSEDED' and a copy of the superseded drawing is to be handed to the contractor.

3. DIMENSIONS

- Contractors and subcontractors are to check and verify dimensions and detail levels before commencing with work.
- Figured dimensions are to be taken in preference to scaled dimensions.

4. VARIATIONS AND AMENDMENTS

- The designer is to be notified of any variation by the Project Manager.

5. CONTRACTORS, SUBCONTRACTORS AND ARTISANS

- Contractors must ensure the structural stability of all components of their work and ascertain that the main structure is capable of supporting all loads applied thereto.
- All electrical and drainage work is to be executed by the registered artisans.

6. SHOPFITTED ITEMS

Shopfitted items are to be measured on site and shop drawings are to be approved by the relevant designer and client PRIOR to material order and manufacture.

7. PARTITIONS

- All partitions on outside walls are set out from center lines of columns or window mullions. any dimensional errors should be accommodated within these parameters.
- All partitions to be rodent proofed and have a minimum of 30 minute fire rating

ISSUED
2025.07.25
TENDER DWG ONLY

REVISION SCHEDULE		
NO	DESCRIPTION	DATE
B	ISSUED FOR TENDER	2024.07.12
C	ISSUED FOR TENDER	2024.10.02
D	ISSUED FOR TENDER	2025.01.29
E	ISSUED FOR TENDER	2025.02.10
F	ISSUED FOR APPROVAL	2025.07.21
G	ISSUED FOR COSTING	2025.07.23
H	ISSUED FOR TENDER	2025.07.25

REFER TO ALL RELEVANT LAYOUTS
BEFORE COSTING AND CONSTRUCTION



GENERAL NOTES:

- SHOPFITTER TO CHECK DELIVERY ROUTES ON SITE BEFORE MANUFACTURING AND DELIVERIES TAKES PLACE.
- LANDLORD AND CLIENT TO ADVISE ON TIMES WHEN DELIVERIES CAN TAKE PLACE AND IF ANY OVERTIME WORK IS REQUIRED. (IE. WEEKEND AND NIGHTSHIFT WORK)

- SHOPFITTER TO SURVEY AND CONFIRM ALL DIMENSIONS ON SITE PRIOR TO COMMENCEMENT OF MANUFACTURE.
- SHOPFITTER TO ENSURE STRUCTUAL STABILITY OF ALL ITEMS MANUFACTURED

ALL DIMENSIONS ON LAYOUT ARE INDICATIVE. ALL SHOPFITTING DETAILS WILL TAKE PRECEDENCE

APPROVAL SIGNATURES:		A1
APPROVAL DATE:		
DATE DRAWN:	DRAWN BY/CHECKED BY KK	
PROJECT No. MHSC	SCALE 1 : 100	
MHSC OFFICE RENOVATION TUSCANY OFFICE PARK		
DRAWING TITLE: GROUND FLOOR SHOPFITTING		
DWG No. 700.00	H	
ISSUED FOR: TENDER		

1 700.00 OF JOINERY LAYOUT
1 : 100